

MEAFORD CONDO

TOWN OF MEAFORD, ONTARIO

SITE PLAN AGREEMENT


JANUARY 30, 2025

Project No. 21.657



SP-01	SITE PLAN
A-01	FIRST FLOOR PLAN
A-02	SECOND FLOOR PLAN
A-03	THIRD FLOOR PLAN
A-04	NORTH & SOUTH ELEVATIONS
A-05	EAST & WEST ELEVATIONS
A-06	BUILDING SECTION

Lloyd Hunt, Architect
Glen Huron, Ontario

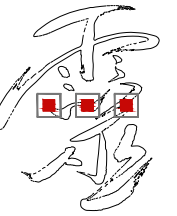

LLOYD HUNT
architect

705 466 3111
lloyd@lloydhuntarchitect.com
21 Station Street, Glen Huron
Ontario, L0M 1L0, Canada



LICENCE BCDN: 4188 PRACTICE BCDN: 2773
THE DRAWINGS ARE THE PROPERTY OF THE ARCHITECT. UNAUTHORIZED USE OF THE DRAWINGS IS PROHIBITED. REPORT ANY DISCOVERY OF ERROR OR DISCREPANCY TO THE ARCHITECT. ALL MEASUREMENTS MUST BE CHECKED ON SITE BY THE CONTRACTOR. USE ONLY THE LATEST REVISED DRAWINGS. DO NOT SCALE DRAWINGS.

SCALE: 3/32" = 1'-0"

DATE: 25.01.30

DRAWN BY: L.H. / E.B.

- ISSUE NO. / DATE : ISSUE NO. : 9
- 22.05.31 SCHEMATIC DESIGN
 - 23.08.10 SCHEME B
 - 23.09.15 CLIENT REVISIONS
 - 23.10.17 CLIENT REVISIONS
 - 23.10.31 DESIGN DEVELOPMENT
 - 23.11.16 DESIGN DEVELOPMENT
 - 23.11.23 DESIGN DEVELOPMENT
 - 24.06.05 SITE PLAN AGREEMENT
 - 25.01.30 SITE PLAN AGREEMENT

DRAWING TITLE:
**OVERALL FLOOR PLAN
FIRST FLOOR**


PROJECT :

MEAFORD CONDO


18 COLLINGWOOD STREET EAST
TOWN OF MEAFORD, ON
COUNTY OF GREY

PROJECT NO. : 21.657

DRAWING NO. : A-01

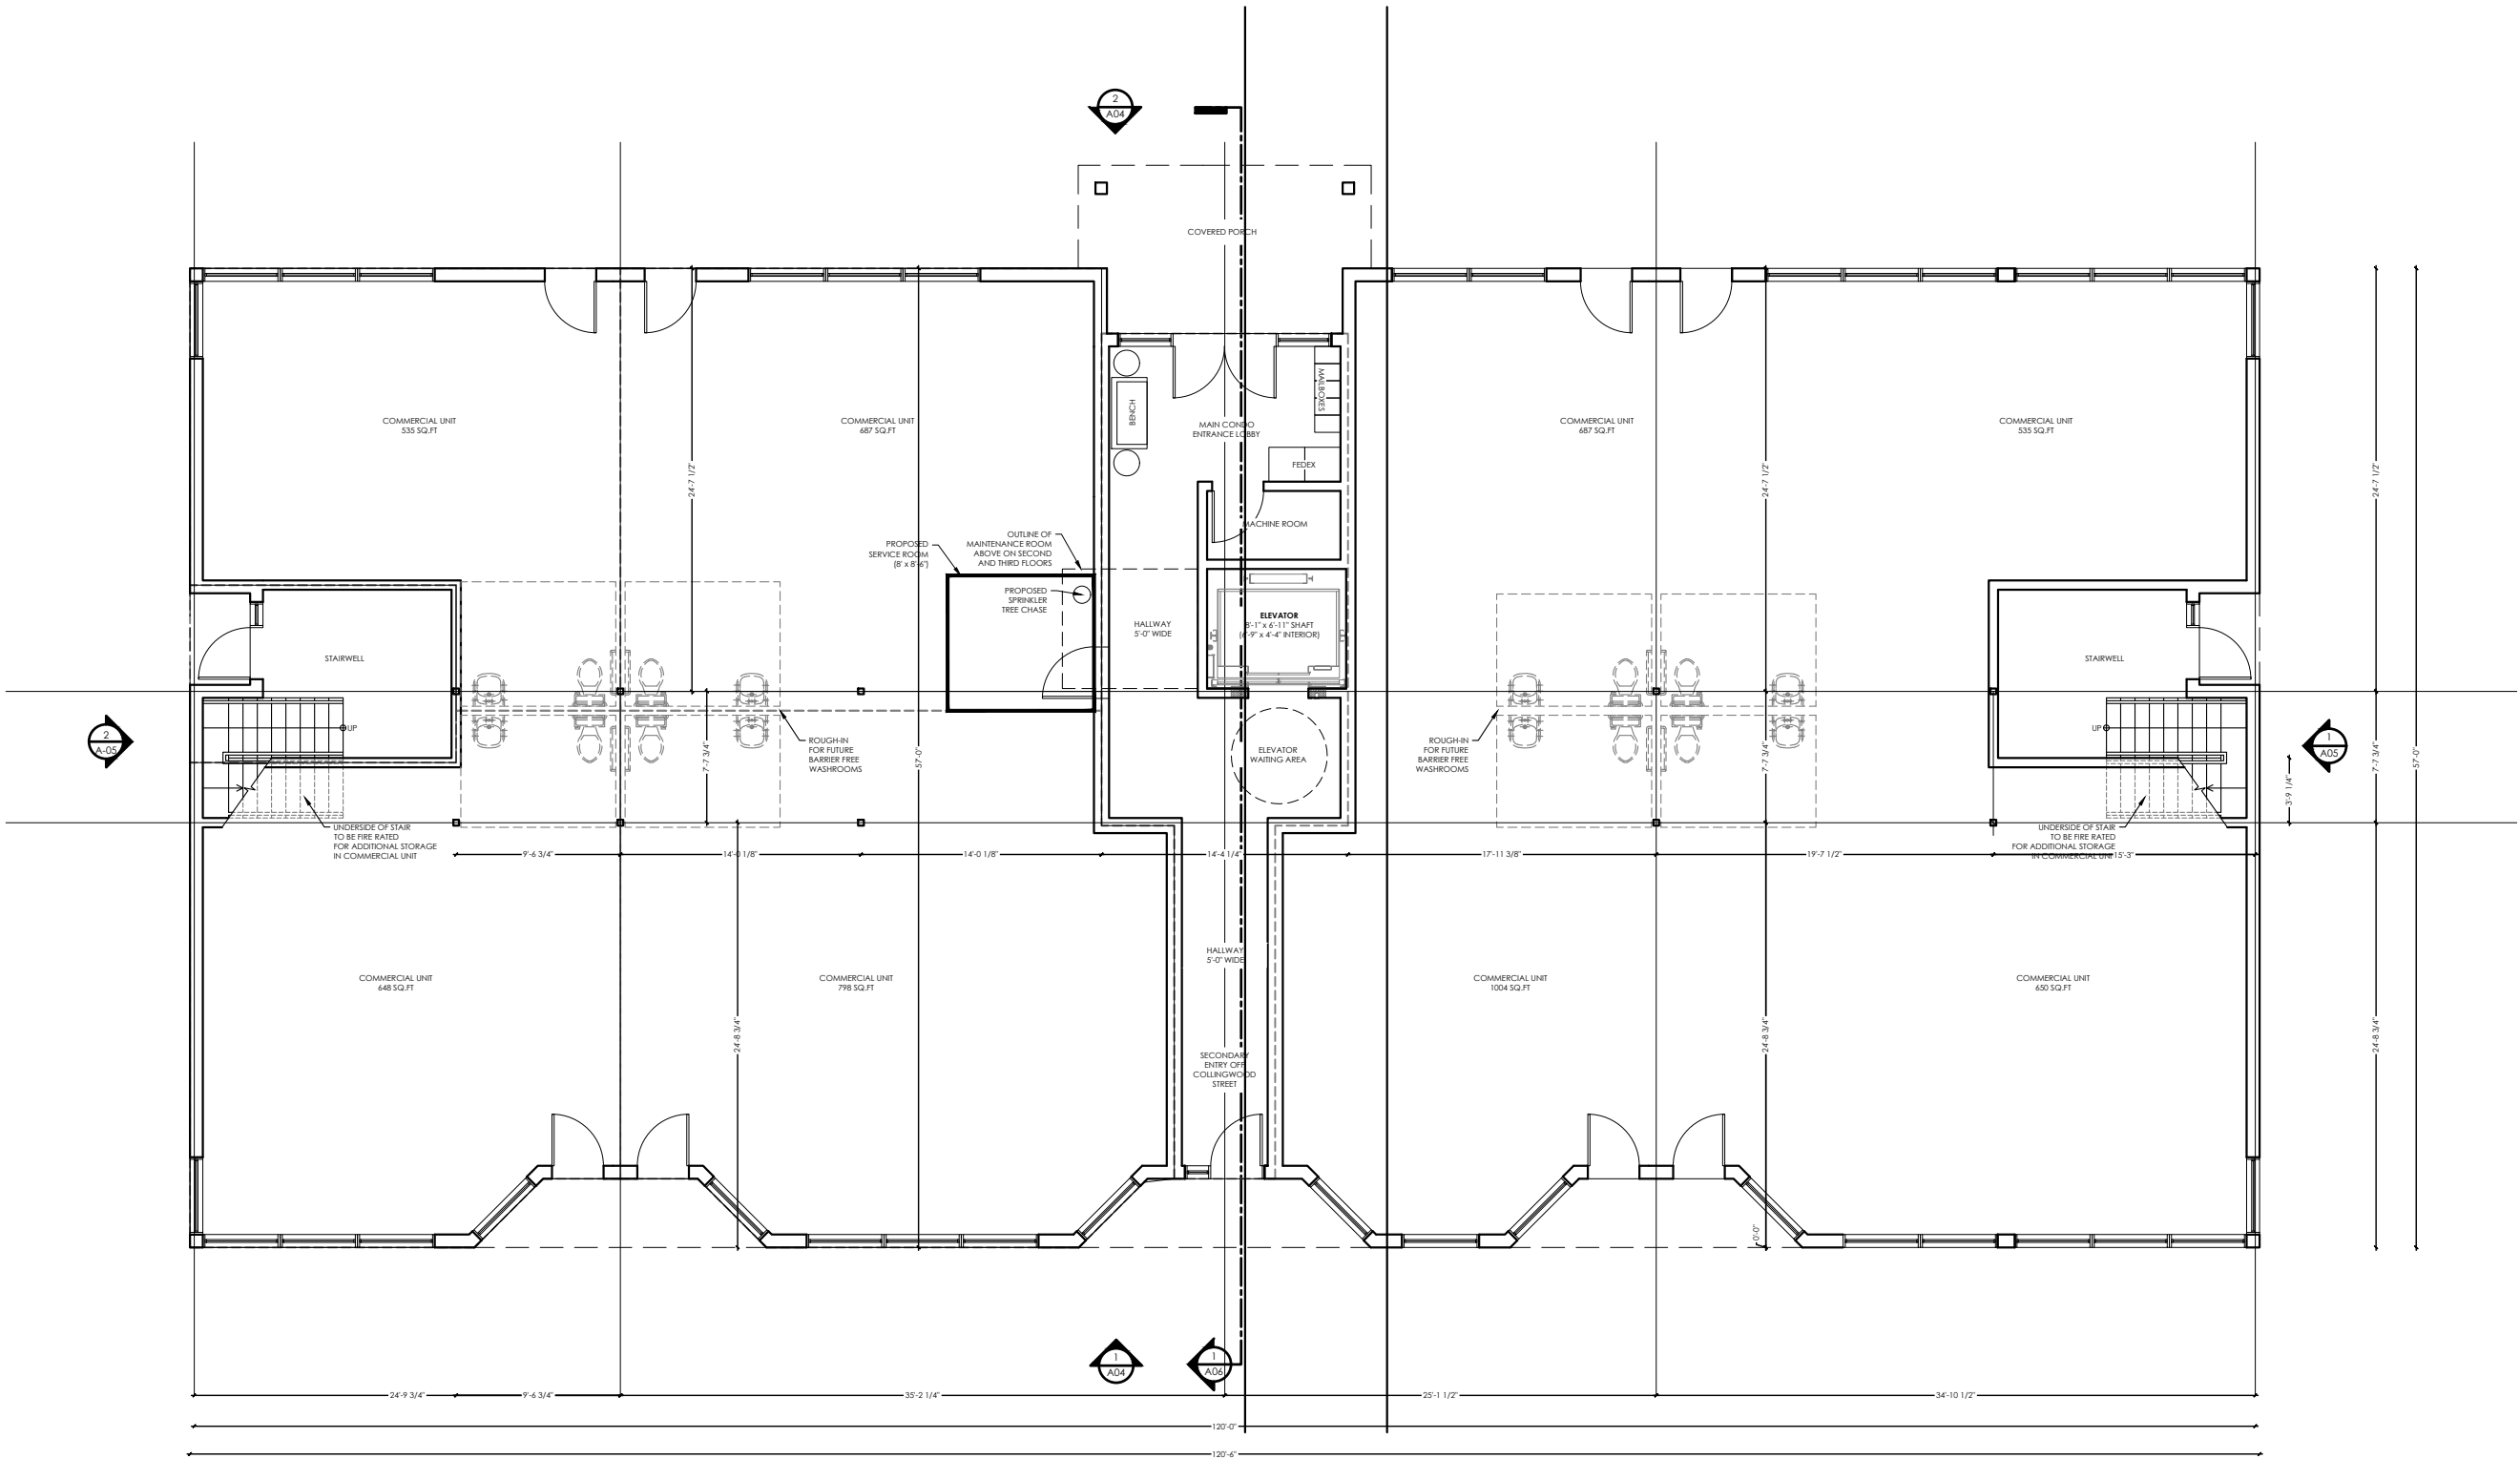

GROUND FLOOR

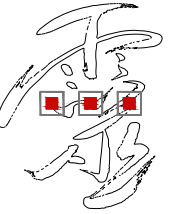

LLOYD HUNT
architect

705 466 3111
lloyd@lloydhuntarchitect.com
21 Station Street, Glen Huron
Ontario, L0M 1L0, Canada




LICENCE BCDN:	PRACTICE BCDN:
4188	2773
THE DRAWINGS ARE THE PROPERTY OF THE ARCHITECT. UNAUTHORIZED USE OF THE DRAWINGS IS PROHIBITED. REPORT ANY DISCOVERY OF ERROR OR DISCREPANCY TO THE ARCHITECT. ALL MEASUREMENTS MUST BE CHECKED ON SITE BY THE CONTRACTOR. USE ONLY THE LATEST REVISED DRAWINGS. DO NOT SCALE DRAWINGS.	
SCALE:	3/32" = 1'-0"
DATE:	25.01.30
DRAWN BY:	L.H. / E.B.
ISSUE NO. / DATE :	ISSUE NO. : 9
1. 22.05.31 SCHEMATIC DESIGN 2. 23.08.10 SCHEME B 3. 23.09.15 CLIENT REVISIONS 4. 23.10.17 CLIENT REVISIONS 5. 23.10.31 DESIGN DEVELOPMENT 6. 23.11.16 DESIGN DEVELOPMENT 7. 23.11.23 DESIGN DEVELOPMENT 8. 24.06.05 SITE PLAN AGREEMENT 9. 25.01.30 SITE PLAN AGREEMENT	

DRAWING TITLE:
**OVERALL FLOOR PLAN
SECOND FLOOR**
PROJECT :


MEAFORD CONDO

18 COLLINGWOOD STREET EAST
TOWN OF MEAFORD, ON
COUNTY OF GREY

PROJECT NO. : 21.657
DRAWING NO. : A-02

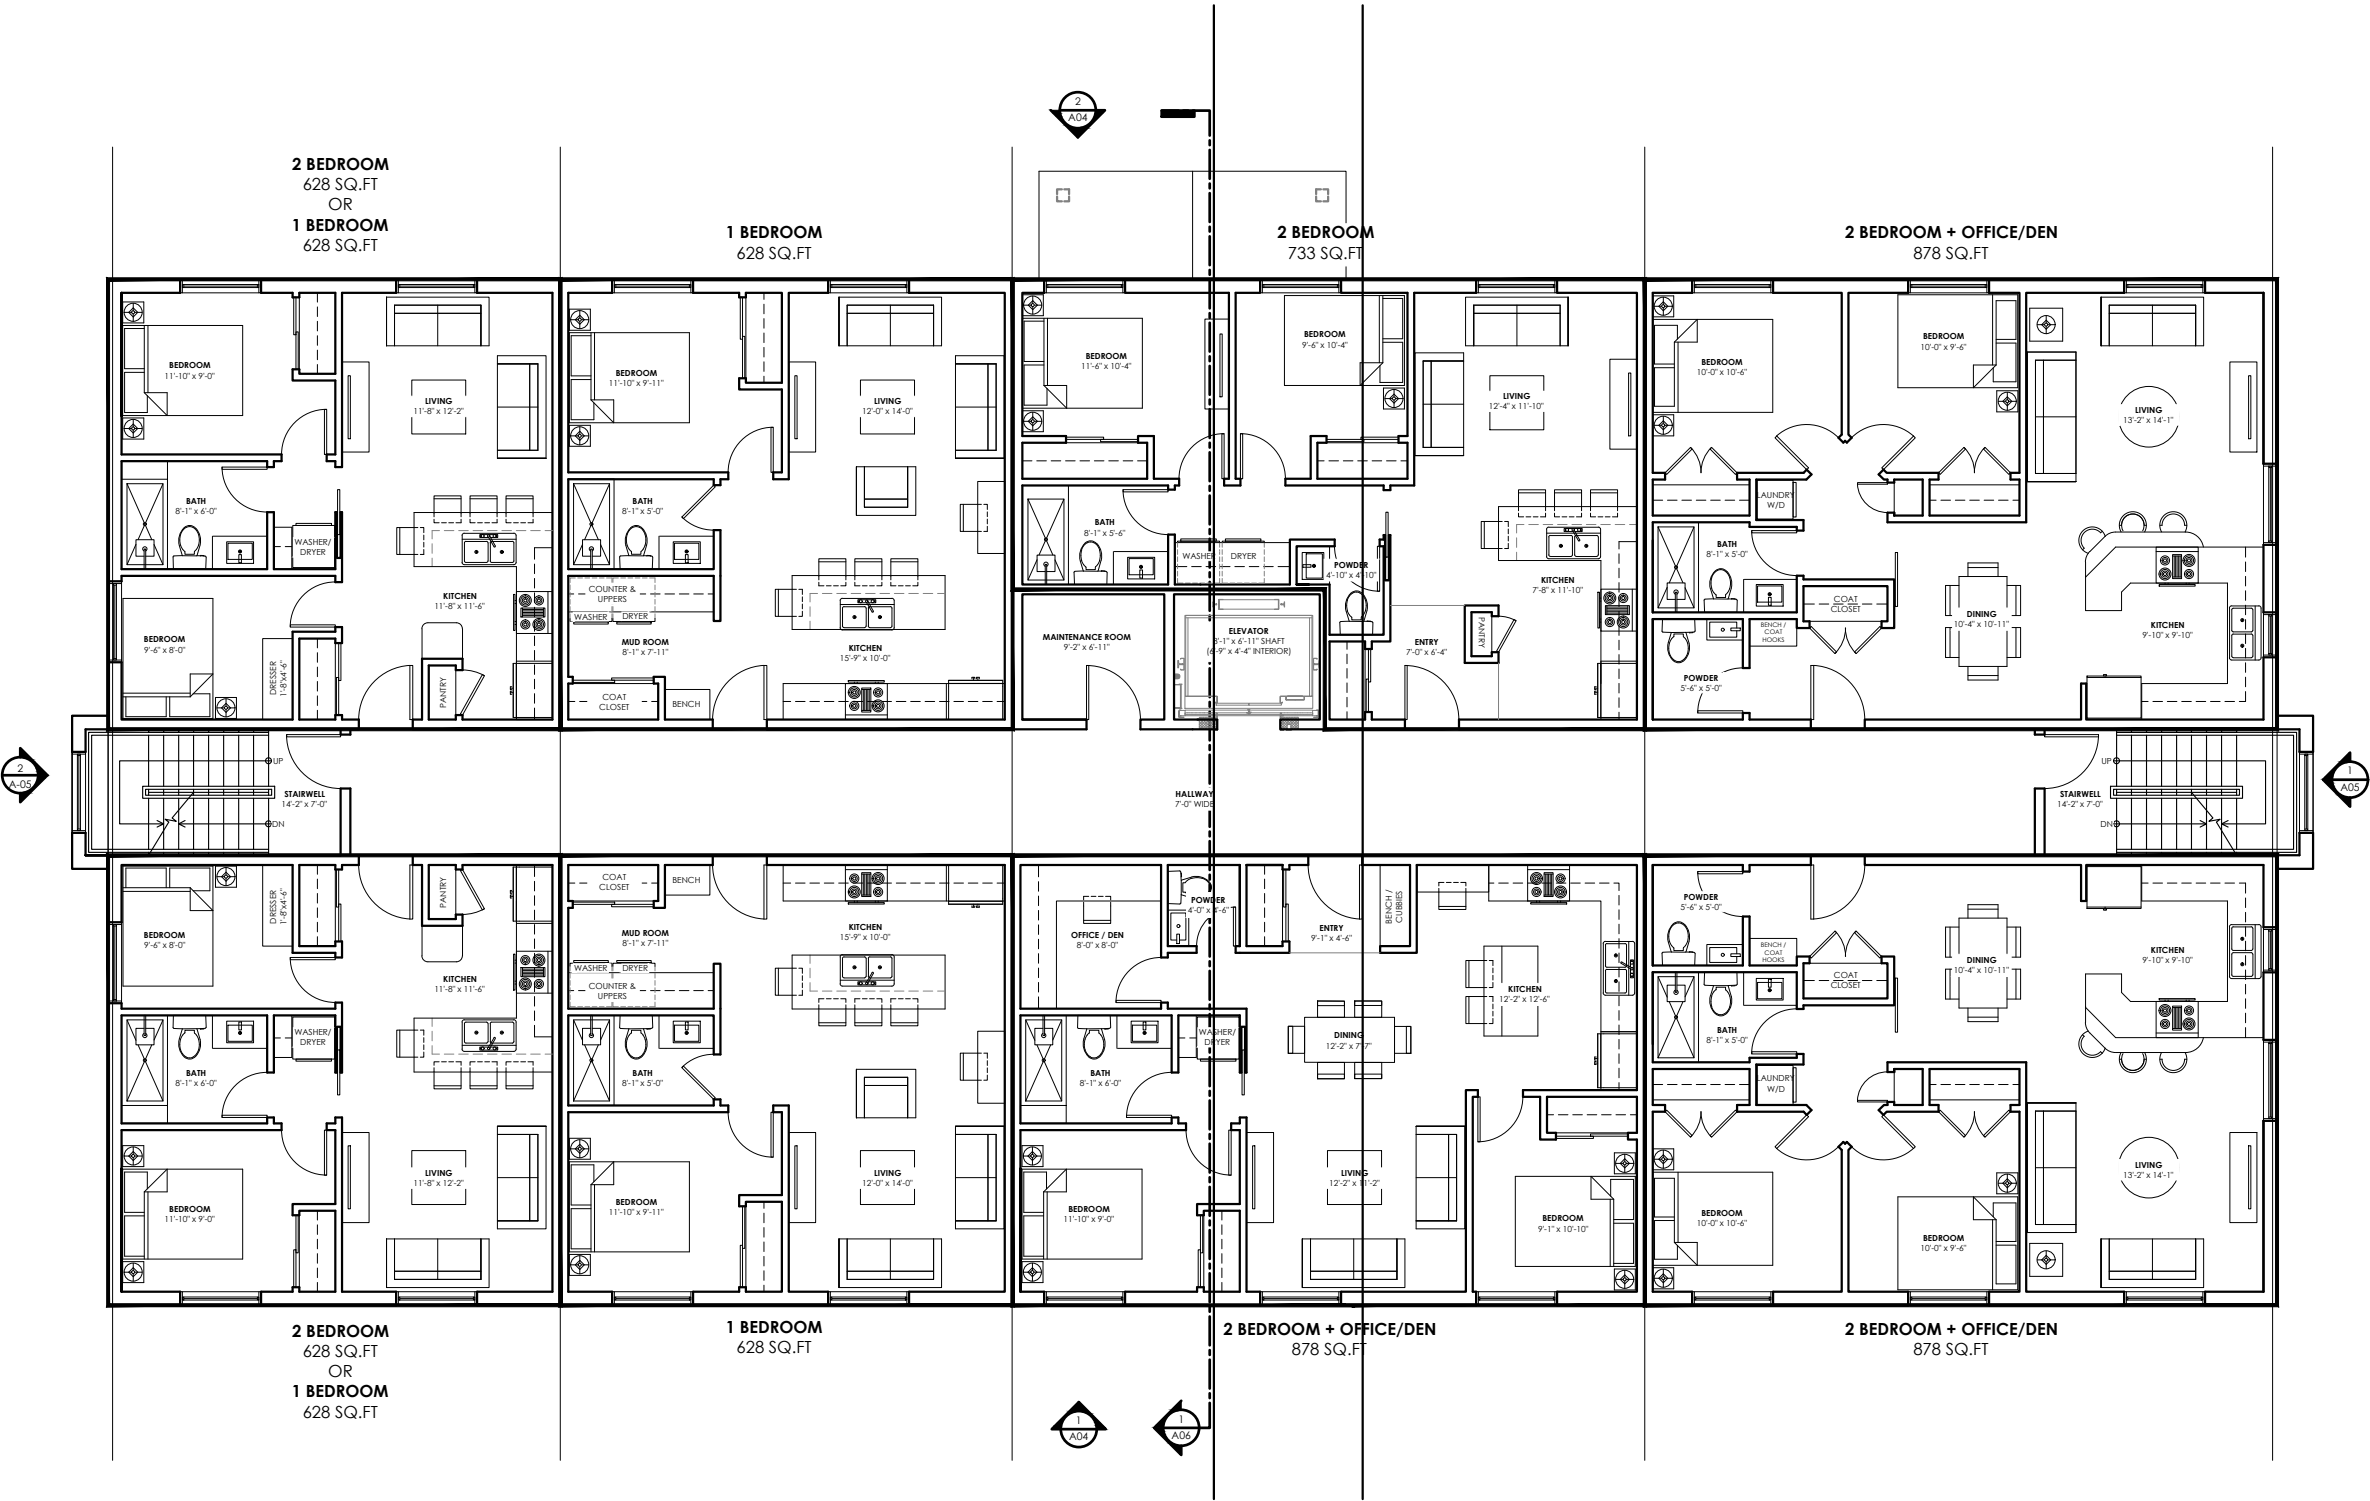

SECOND FLOOR

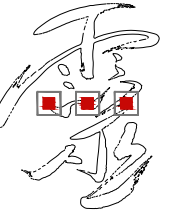

LLOYD HUNT
architect

705 466 3111
lloyd@lloydhuntarchitect.com
21 Station Street, Glen Huron
Ontario, L0M 1L0, Canada



LICENCE BCDN: 4188 PRACTICE BCDN: 2773

THE DRAWINGS ARE THE PROPERTY OF THE ARCHITECT. UNAUTHORIZED USE OF THE DRAWINGS IS PROHIBITED. REPORT ANY DISCOVERY OF ERROR OR DISCREPANCY TO THE ARCHITECT. ALL MEASUREMENTS MUST BE CHECKED ON SITE BY THE CONTRACTOR. USE ONLY THE LATEST REVISED DRAWINGS. DO NOT SCALE DRAWINGS.

SCALE: 3/32" = 1'-0"

DATE: 25.01.30

DRAWN BY: L.H. / E.B.

ISSUE NO. / DATE :	ISSUE NO. : 9
1. 22.05.31	SCHEMATIC DESIGN
2. 23.08.10	SCHEME B
3. 23.09.15	CLIENT REVISIONS
4. 23.10.17	CLIENT REVISIONS
5. 23.10.31	DESIGN DEVELOPMENT
6. 23.11.16	DESIGN DEVELOPMENT
7. 23.11.23	DESIGN DEVELOPMENT
8. 24.06.05	SITE PLAN AGREEMENT
9. 25.01.30	SITE PLAN AGREEMENT

DRAWING TITLE:
**OVERALL FLOOR PLAN
THIRD FLOOR**


PROJECT :

MEAFORD CONDO


18 COLLINGWOOD STREET EAST
TOWN OF MEAFORD, ON
COUNTY OF GREY

PROJECT NO. : 21.657

DRAWING NO. : A-03

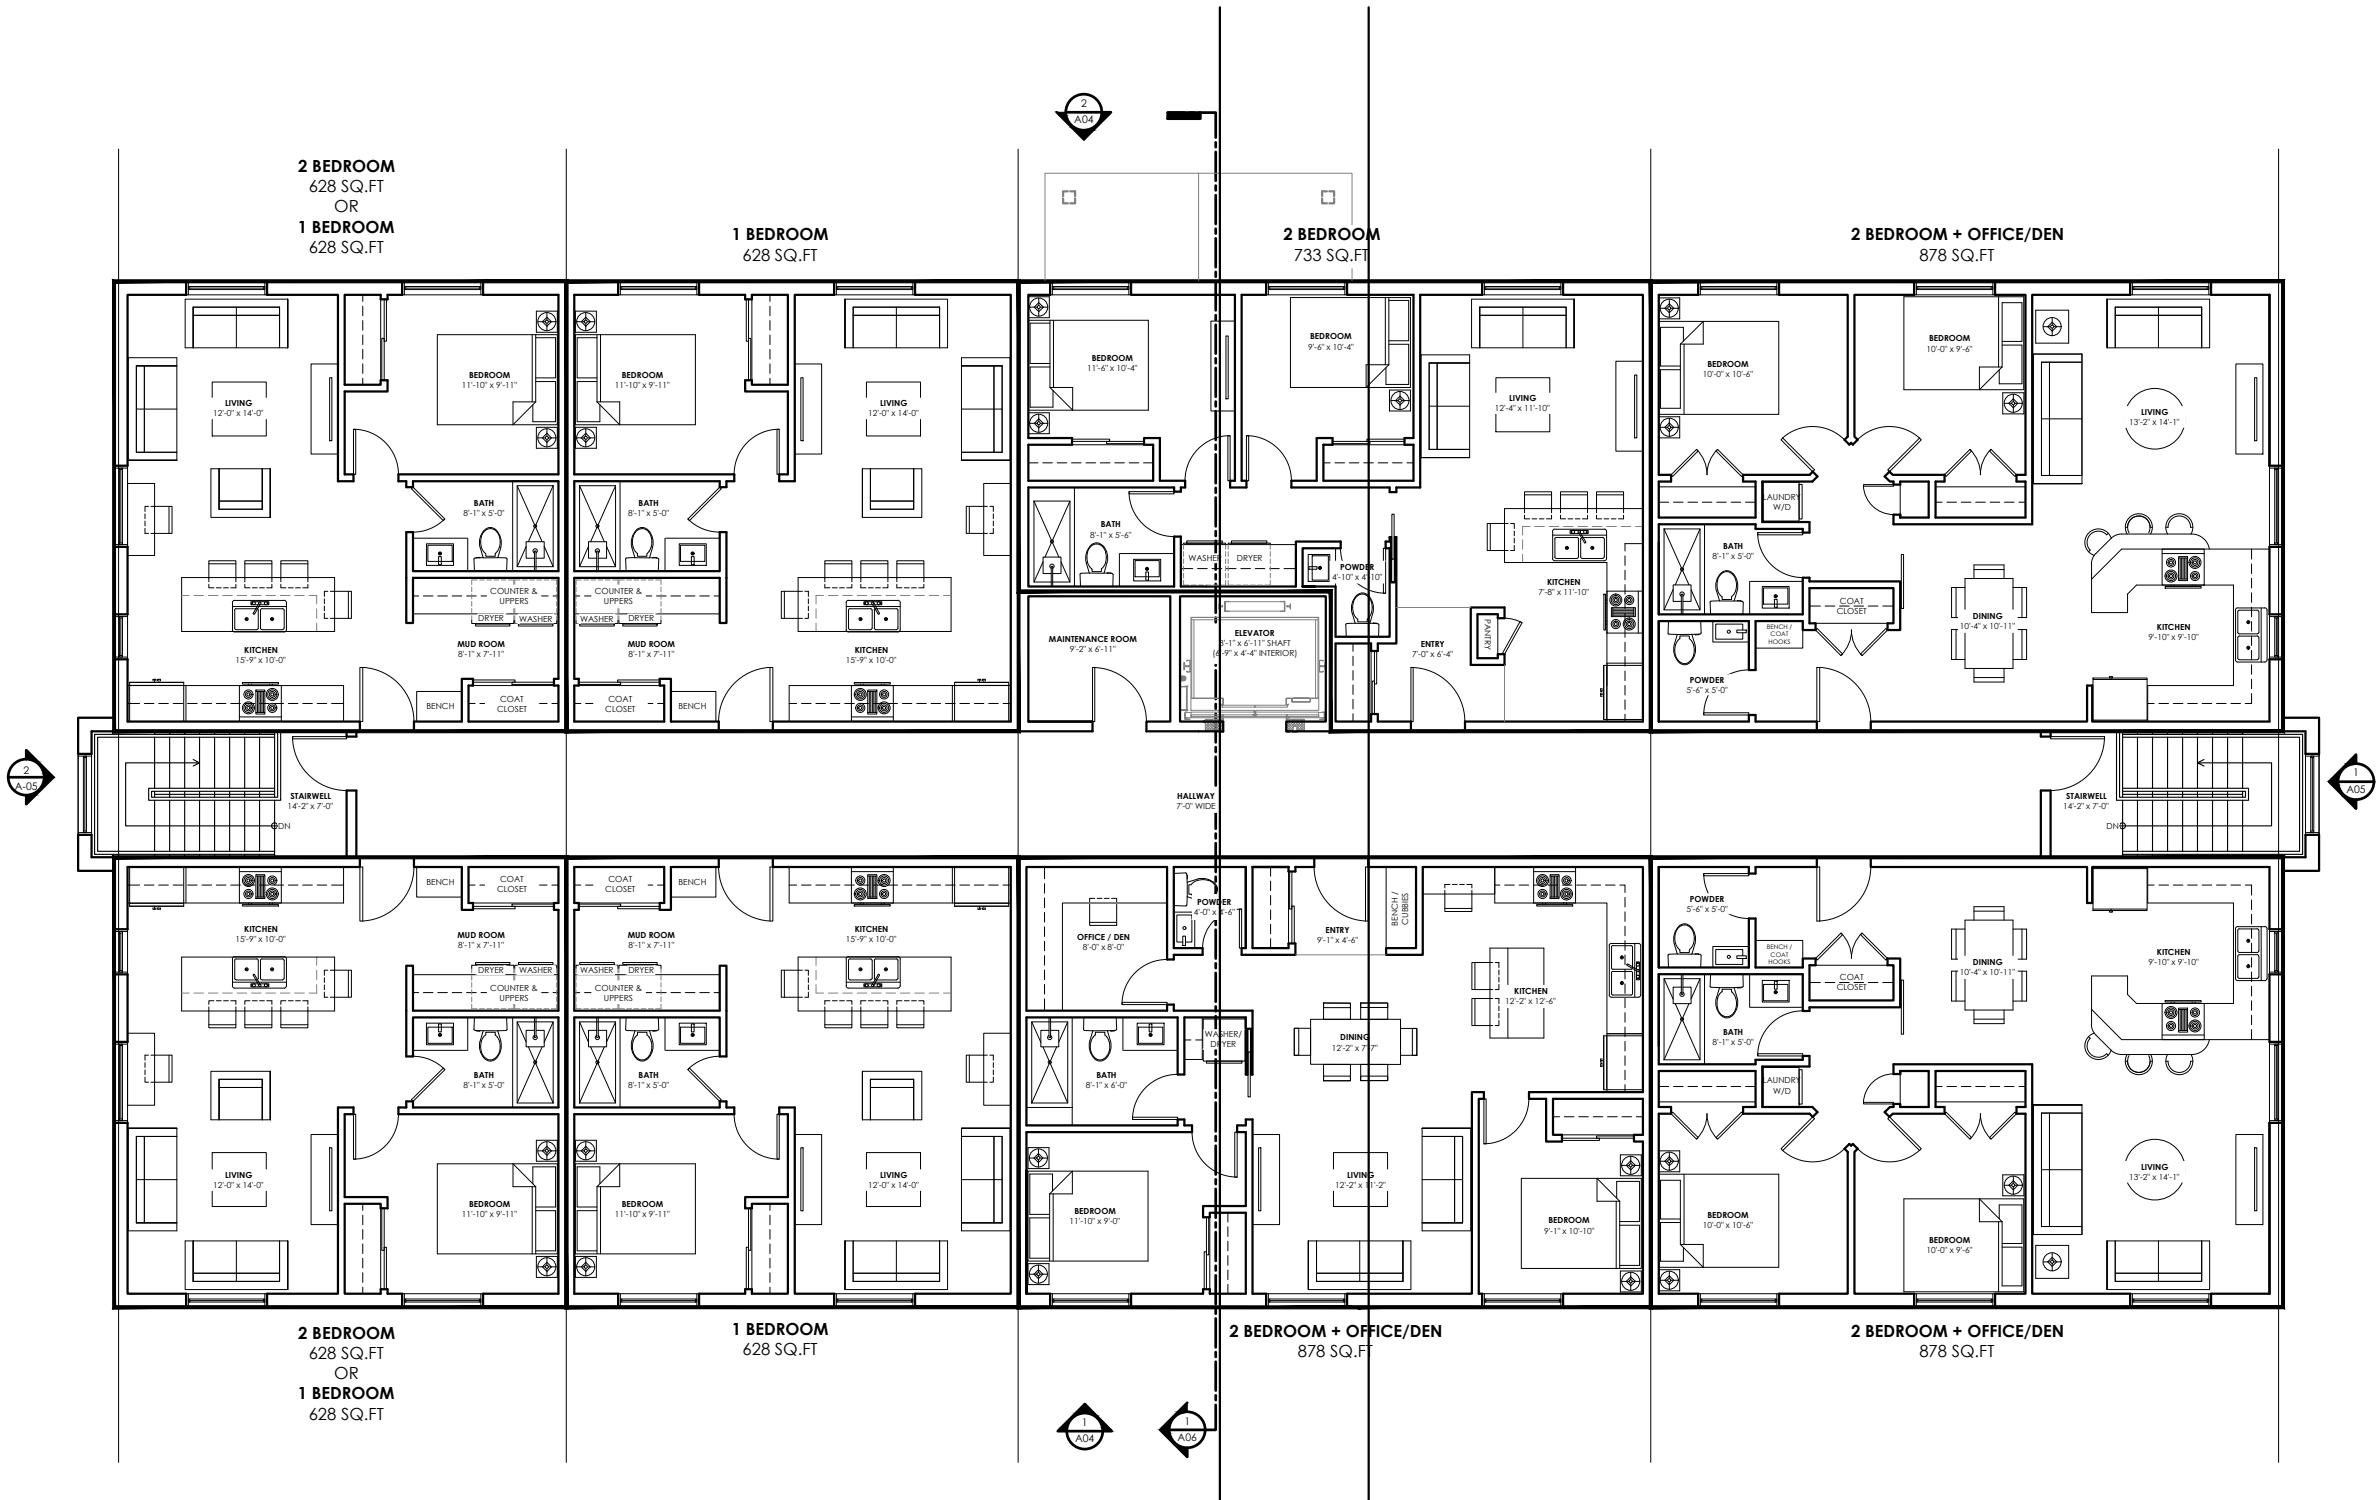

THIRD FLOOR

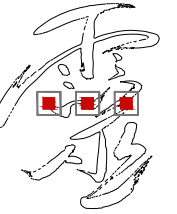

LLOYD HUNT
architect

705 466 3111
lloyd@lloydhuntarchitect.com
21 Station Street, Glen Huron
Ontario, L0M 1L0, Canada



LICENCE BCDN: 4188	PRACTICE BCDN: 2773
-----------------------	------------------------

THE DRAWINGS ARE THE PROPERTY OF THE ARCHITECT. UNAUTHORIZED USE OF THE DRAWINGS IS PROHIBITED. REPORT ANY DISCOVERY OF ERROR OR DISCREPANCY TO THE ARCHITECT. ALL MEASUREMENTS MUST BE CHECKED ON SITE BY THE CONTRACTOR. USE ONLY THE LATEST REVISED DRAWINGS. DO NOT SCALE DRAWINGS.

SCALE:	1/16" = 1'-0"
--------	---------------

DATE:	25.01.30
-------	----------

DRAWN BY:	L.H. / E.B.
-----------	-------------

ISSUE NO. / DATE :	ISSUE NO. : 9
--------------------	---------------

- | | | |
|----|----------|---------------------|
| 1. | 22.05.31 | SCHEMATIC DESIGN |
| 2. | 23.08.10 | SCHEME B |
| 3. | 23.09.15 | CLIENT REVISIONS |
| 4. | 23.10.17 | CLIENT REVISIONS |
| 5. | 23.10.31 | DESIGN DEVELOPMENT |
| 6. | 23.11.16 | DESIGN DEVELOPMENT |
| 7. | 23.11.23 | DESIGN DEVELOPMENT |
| 8. | 24.06.05 | SITE PLAN AGREEMENT |
| 9. | 25.01.30 | SITE PLAN AGREEMENT |

DRAWING TITLE:

**NORTH & SOUTH
CONDO ELEVATIONS**

PROJECT :

MEAFORD CONDO

18 COLLINGWOOD STREET EAST
TOWN OF MEAFORD, ON
COUNTY OF GREY

PROJECT NO. :	21.657
---------------	--------


DRAWING NO. :	A-04
---------------	------



1 NORTH ELEVATION
Scale: 1/16" = 1'-0"



2 SOUTH ELEVATION
Scale: 1/16" = 1'-0"

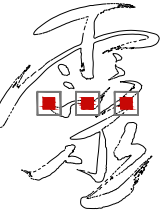

LLOYD HUNT
architect

705 466 3111
lloyd@lloydhuntarchitect.com
21 Station Street, Glen Huron
Ontario, L0M 1L0, Canada



LICENCE BCDN: 4188	PRACTICE BCDN: 2773
-----------------------	------------------------

THE DRAWINGS ARE THE PROPERTY OF THE ARCHITECT. UNAUTHORIZED USE OF THE DRAWINGS IS PROHIBITED. REPORT ANY DISCOVERY OF ERROR OR DISCREPANCY TO THE ARCHITECT. ALL MEASUREMENTS MUST BE CHECKED ON SITE BY THE CONTRACTOR. USE ONLY THE LATEST REVISED DRAWINGS. DO NOT SCALE DRAWINGS.

SCALE:	1/16" = 1'-0"
--------	---------------

DATE:	25.01.30
-------	----------

DRAWN BY:	L.H. / E.B.
-----------	-------------

ISSUE NO. / DATE :	ISSUE NO. : 9
--------------------	---------------

- | | | |
|----|----------|---------------------|
| 1. | 22.05.31 | SCHEMATIC DESIGN |
| 2. | 23.08.10 | SCHEME B |
| 3. | 23.09.15 | CLIENT REVISIONS |
| 4. | 23.10.17 | CLIENT REVISIONS |
| 5. | 23.10.31 | DESIGN DEVELOPMENT |
| 6. | 23.11.16 | DESIGN DEVELOPMENT |
| 7. | 23.11.23 | DESIGN DEVELOPMENT |
| 8. | 24.06.05 | SITE PLAN AGREEMENT |
| 9. | 25.01.30 | SITE PLAN AGREEMENT |

DRAWING TITLE:

EAST & WEST
CONDO ELEVATIONS

PROJECT :

MEAFORD CONDO

18 COLLINGWOOD STREET EAST
TOWN OF MEAFORD, ON
COUNTY OF GREY

PROJECT NO. :	21.657
---------------	--------


DRAWING NO. :	A-05
---------------	------



1 EAST ELEVATION
A05
Scale: 1/16" = 1'-0"



2 WEST ELEVATION
A05
Scale: 1/16" = 1'-0"

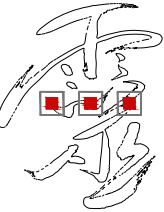

LLOYD HUNT
architect

705 466 3111
lloyd@lloydhuntarchitect.com
21 Station Street, Glen Huron
Ontario, L0M 1L0, Canada



LICENCE BCDN: 4188	PRACTICE BCDN: 2773
-----------------------	------------------------

THE DRAWINGS ARE THE PROPERTY OF THE ARCHITECT.
UNAUTHORIZED USE OF THE DRAWINGS IS PROHIBITED.
REPORT ANY DISCOVERY OF ERROR OR DISCREPANCY
TO THE ARCHITECT. ALL MEASUREMENTS MUST BE
CHECKED ON SITE BY THE CONTRACTOR. USE ONLY THE
LATEST REVISED DRAWINGS. DO NOT SCALE DRAWINGS.

SCALE:	1/8" = 1'-0"
--------	--------------

DATE:	25.01.30
-------	----------

DRAWN BY:	L.H. / E.B.
-----------	-------------

ISSUE NO. / DATE :	ISSUE NO. : 9
1. 22.05.31	SCHEMATIC DESIGN
2. 23.08.10	SCHEME B
3. 23.09.15	CLIENT REVISIONS
4. 23.10.17	CLIENT REVISIONS
5. 23.10.31	DESIGN DEVELOPMENT
6. 23.11.16	DESIGN DEVELOPMENT
7. 23.11.23	DESIGN DEVELOPMENT
8. 24.06.05	SITE PLAN AGREEMENT
9. 25.01.30	SITE PLAN AGREEMENT

DRAWING TITLE:

BUILDING SECTION

PROJECT :

MEAFORD CONDO

18 COLLINGWOOD STREET EAST
TOWN OF MEAFORD, ON
COUNTY OF GREY

PROJECT NO. :	21.657
---------------	--------

DRAWING NO. :	A-06
---------------	------

