

MEAFORD TOWNHOUSES

TOWN OF MEAFORD, ONTARIO

SITE PLAN AGREEMENT

JANUARY 30, 2025

Project No. 21.657

SP-01 SITE PLAN


EAST & WEST TOWNHOUSES - UNIT FLOOR PLANS

- A-01 FIRST FLOOR PLAN
- A-02 SECOND FLOOR PLAN
- A-03 THIRD FLOOR PLAN
- A-04 FOURTH FLOOR PLAN
- A-05 FIFTH FLOOR PLAN

OVERALL FLOOR PLANS


- A-01 FIRST FLOOR PLAN
- A-02 SECOND FLOOR PLAN
- A-03 THIRD FLOOR PLAN
- A-04 FOURTH FLOOR PLAN
- A-05 FIFTH FLOOR PLAN
- A-06 MEWS EAST & WEST ELEVATIONS
- A-07 EAST & WEST LANEWAY ELEVATIONS
- A-08 NORTH & SOUTH ELEVATIONS
- A-09 BUILDING SECTION

Lloyd Hunt, Architect
Glen Huron, Ontario

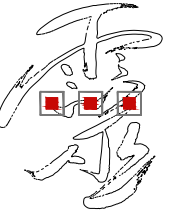

LLOYD HUNT
architect

705 466 3111
lloyd@lloydhuntarchitect.com
21 Station Street, Glen Huron
Ontario, L0M 1L0, Canada

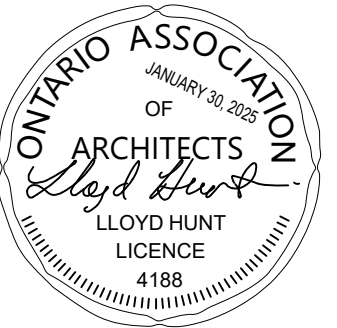

LICENCE BCDN: 4188	PRACTICE BCDN: 2773
-----------------------	------------------------

THE DRAWINGS ARE THE PROPERTY OF THE ARCHITECT. UNAUTHORIZED USE OF THE DRAWINGS IS PROHIBITED. REPORT ANY DISCOVERY OF ERROR OR DISCREPANCY TO THE ARCHITECT. ALL MEASUREMENTS MUST BE CHECKED ON SITE BY THE CONTRACTOR. USE ONLY THE LATEST REVISED DRAWINGS. DO NOT SCALE DRAWINGS.

SCALE:	3/16" = 1'-0"
--------	---------------

DATE:	25.01.30
-------	----------

DRAWN BY:	L.H. / E.B.
-----------	-------------

ISSUE NO. / DATE :	ISSUE NO. : 4
--------------------	---------------

- | | | |
|----|----------|---------------------|
| 1. | 22.04.21 | SCHEMATIC DESIGN |
| 2. | 22.05.10 | DESIGN DEVELOPMENT |
| 3. | 24.06.05 | SITE PLAN AGREEMENT |
| 4. | 25.01.30 | SITE PLAN AGREEMENT |

DRAWING TITLE:
**DETAILED FLOOR PLAN
FIRST FLOOR**

PROJECT :

**MEAFORD
TOWNHOUSES**


18 COLLINGWOOD STREET EAST
TOWN OF MEAFORD, ON
COUNTY OF GREY

PROJECT NO. :	21.657
---------------	--------


DRAWING NO. :	A-01
---------------	------

FIRST FLOOR

WEST TOWNHOUSES

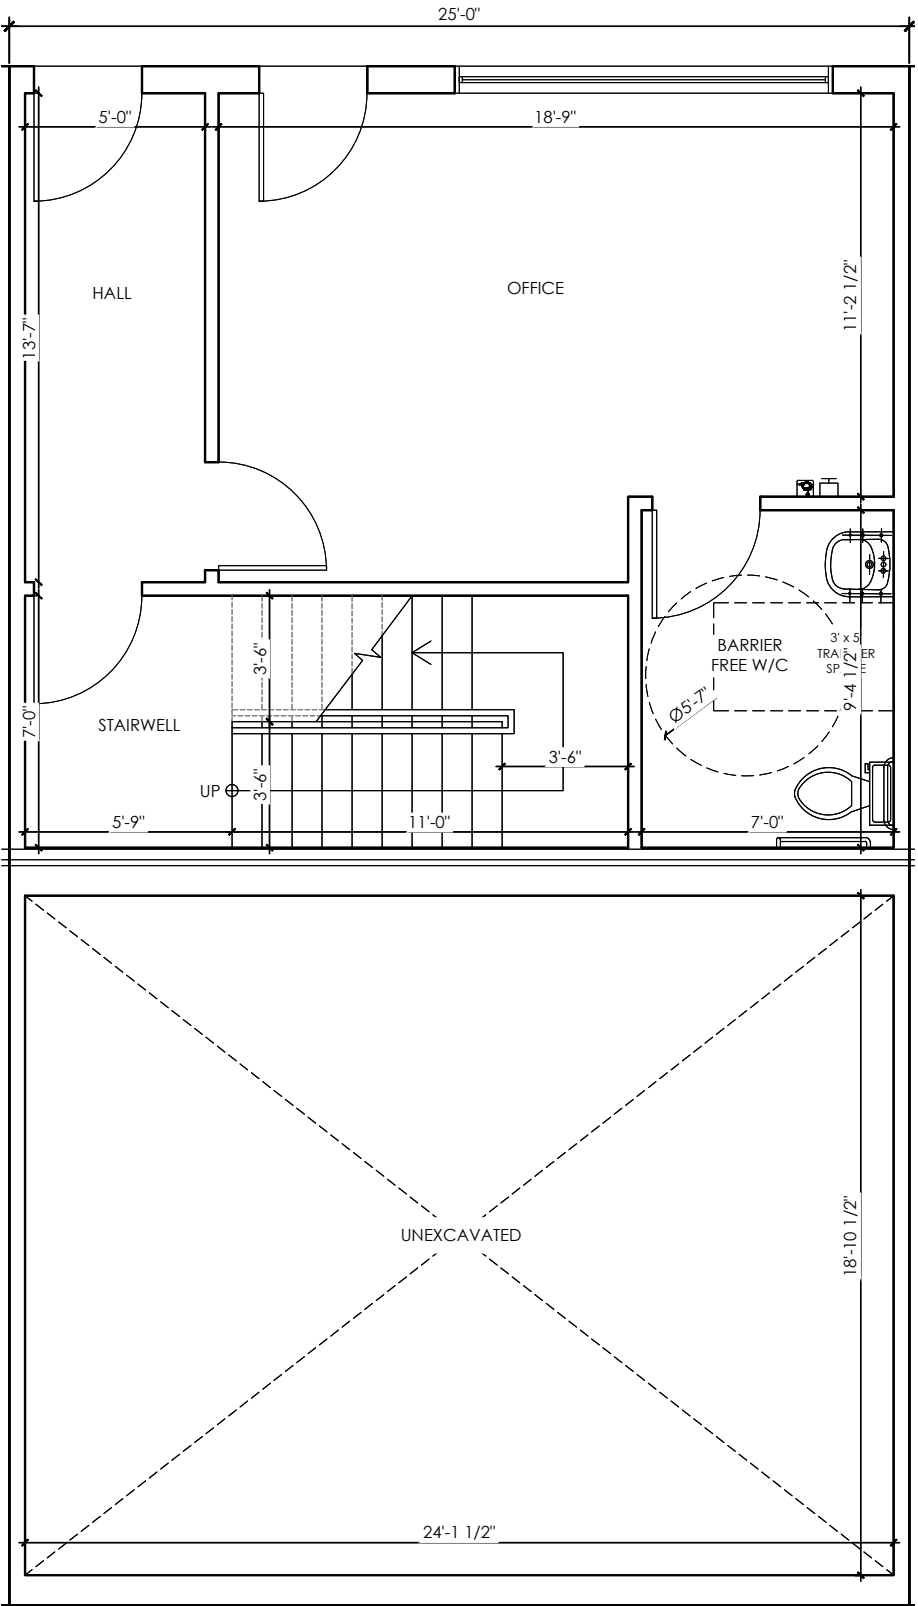


EAST TOWNHOUSES


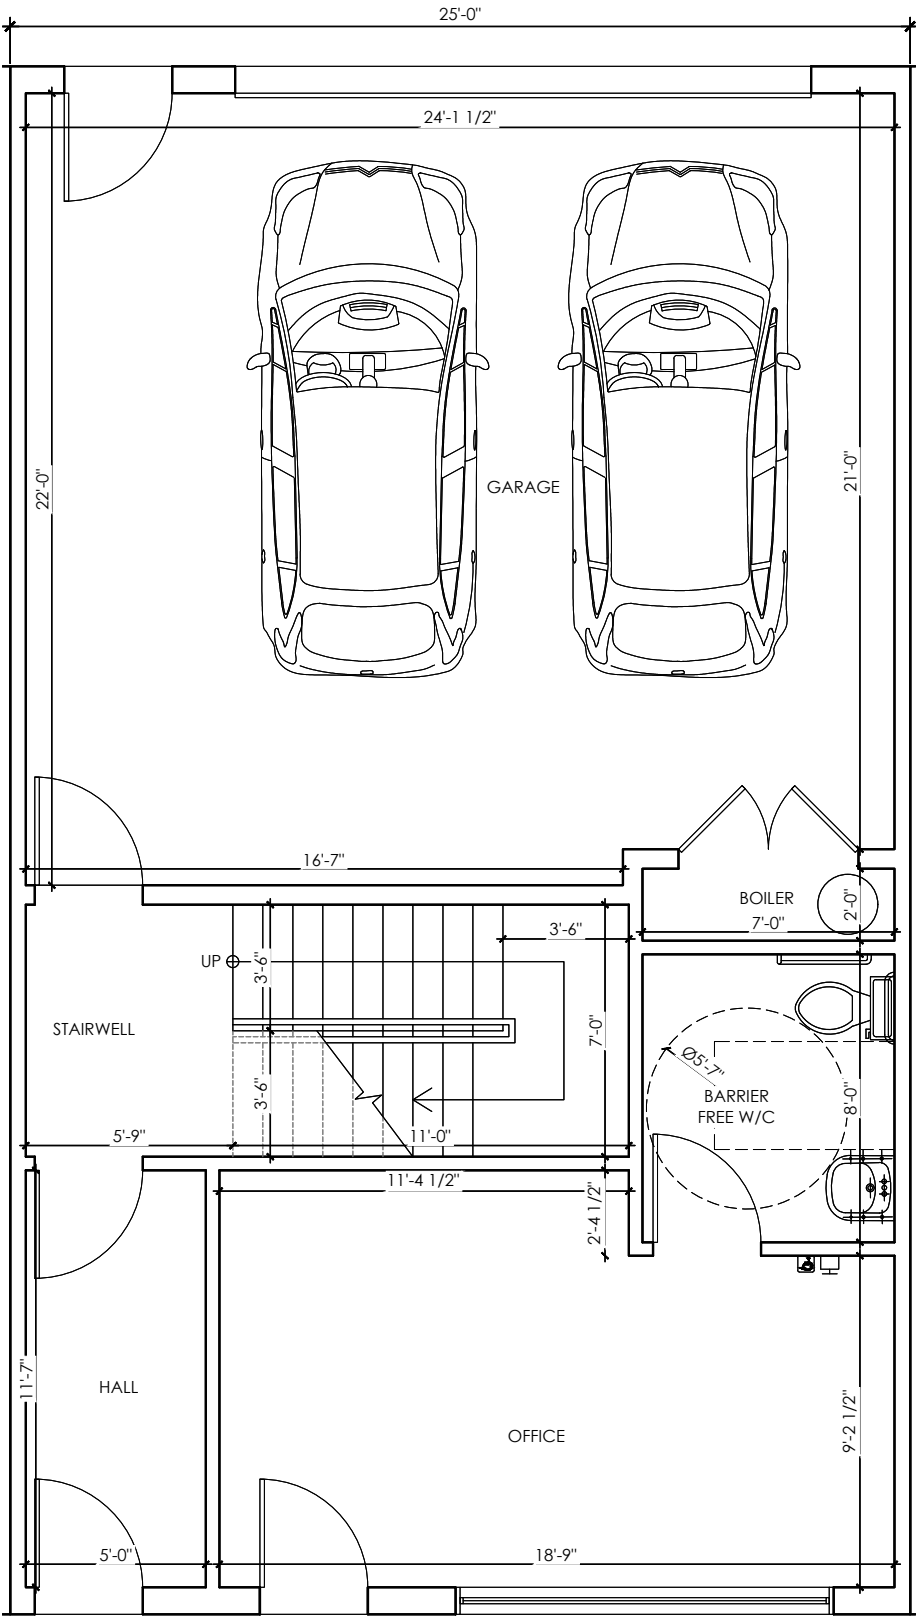


SECOND FLOOR

WEST TOWNHOUSES

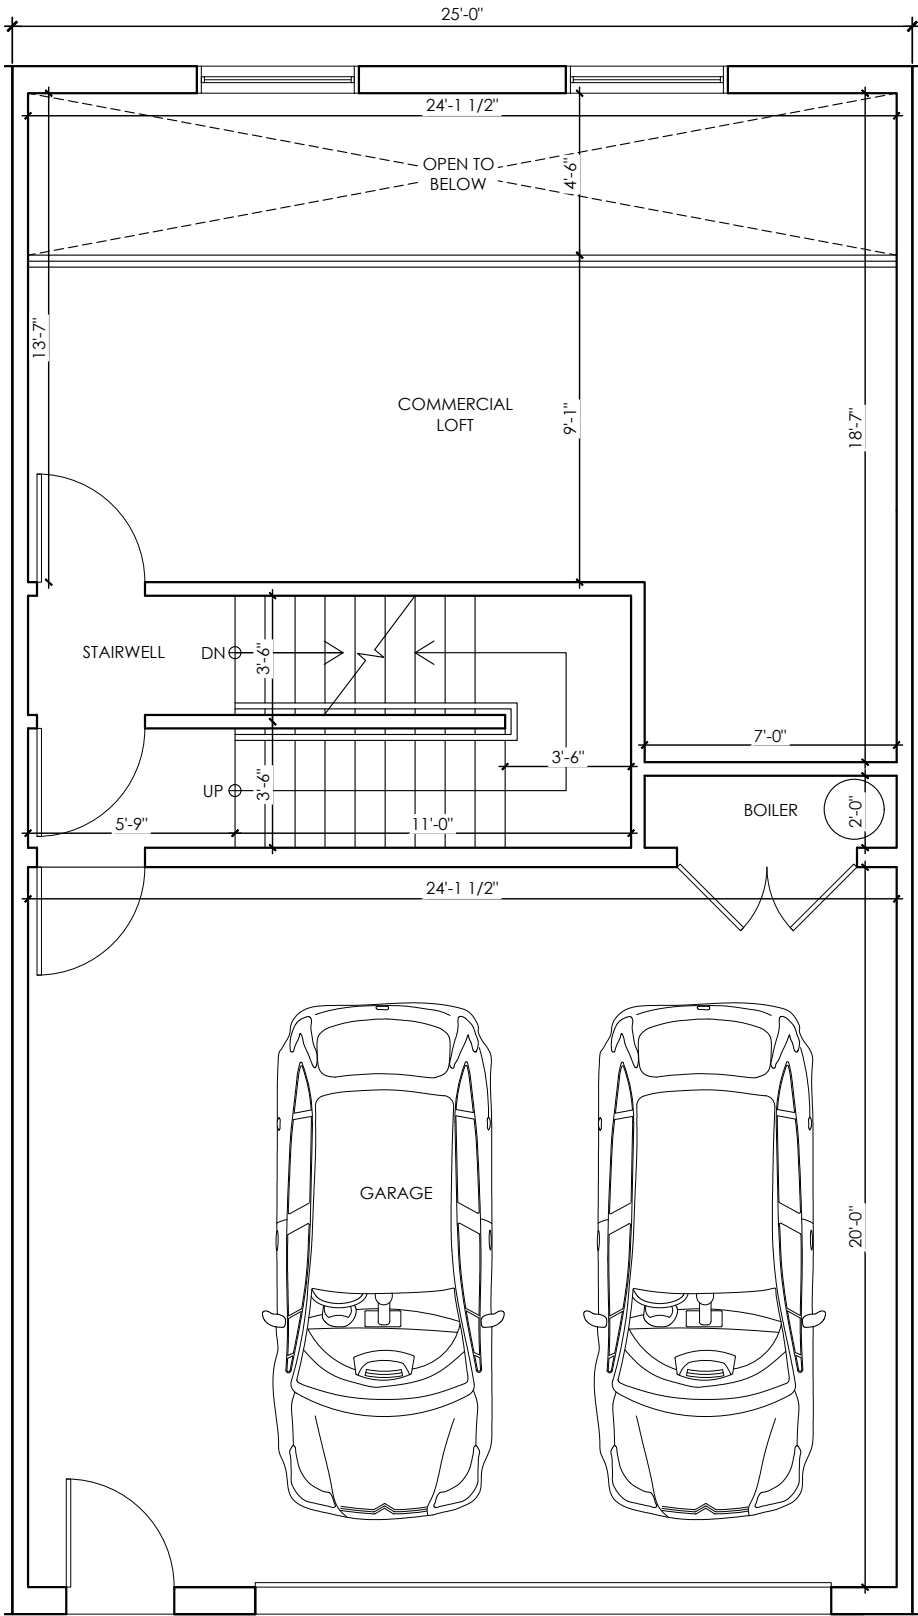


EAST TOWNHOUSES

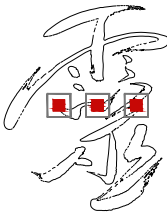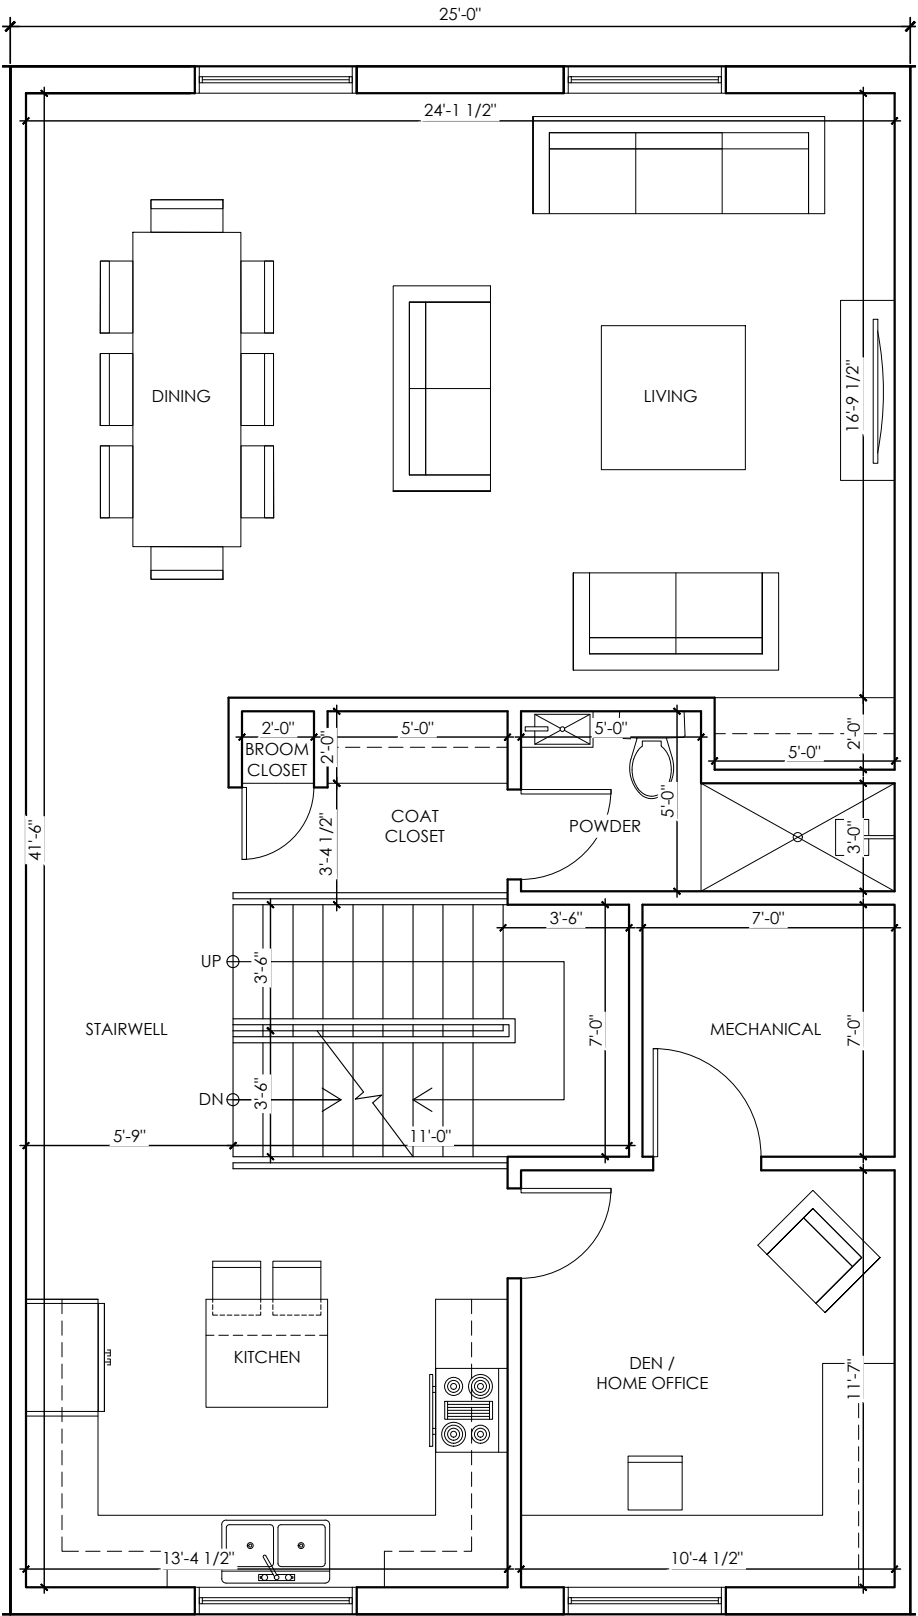

LLOYD HUNT
architect

705 466 3111
lloyd@lloydhuntarchitect.com
21 Station Street, Glen Huron
Ontario, L0M 1L0, Canada

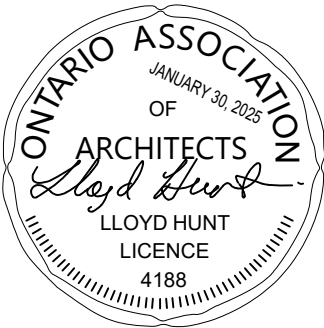

LICENCE BCDN:	PRACTICE BCDN:
4188	2773
THE DRAWINGS ARE THE PROPERTY OF THE ARCHITECT. UNAUTHORIZED USE OF THE DRAWINGS IS PROHIBITED. REPORT ANY DISCOVERY OF ERROR OR DISCREPANCY TO THE ARCHITECT. ALL MEASUREMENTS MUST BE CHECKED ON SITE BY THE CONTRACTOR. USE ONLY THE LATEST REVISED DRAWINGS. DO NOT SCALE DRAWINGS.	
SCALE:	3/16" = 1'-0"
DATE:	25.01.30
DRAWN BY:	L.H. / E.B.
ISSUE NO. / DATE :	ISSUE NO. : 4
1. 22.04.21 SCHEMATIC DESIGN 2. 22.05.10 DESIGN DEVELOPMENT 3. 24.06.05 SITE PLAN AGREEMENT 4. 25.01.30 SITE PLAN AGREEMENT	

DRAWING TITLE:
**DETAILED FLOOR PLAN
SECOND FLOOR**

PROJECT :


**MEAFORD
TOWNHOUSES**

18 COLLINGWOOD STREET EAST
TOWN OF MEAFORD, ON
COUNTY OF GREY



PROJECT NO. :	21.657
DRAWING NO. :	A-02

THIRD FLOOR

WEST TOWNHOUSES

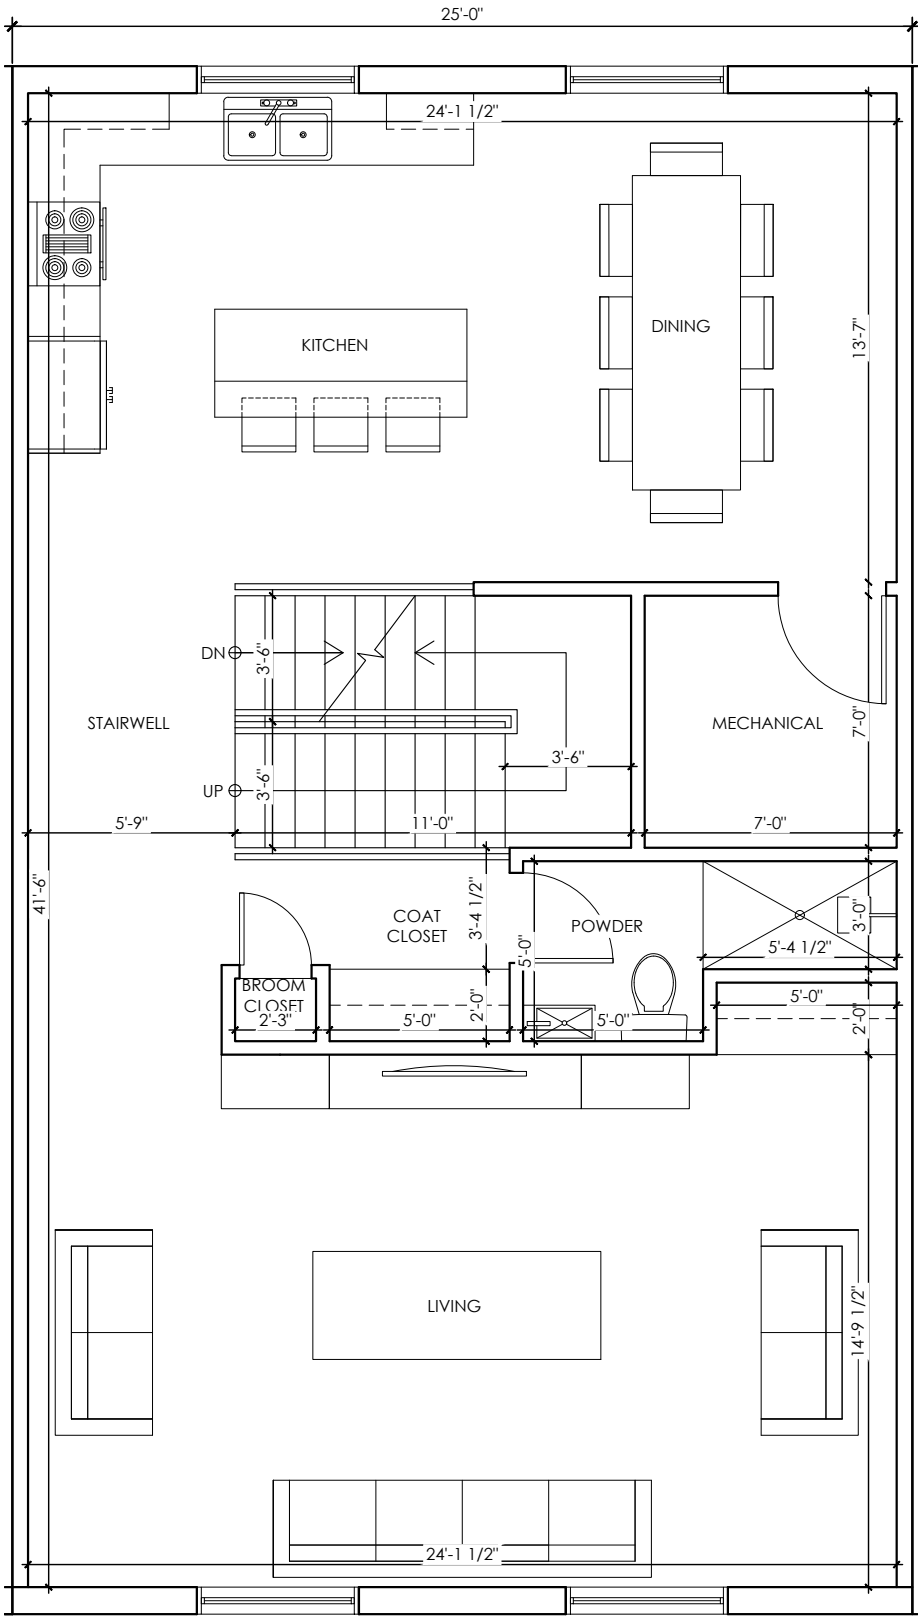


EAST TOWNHOUSES

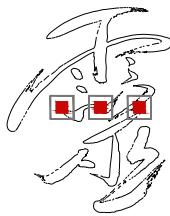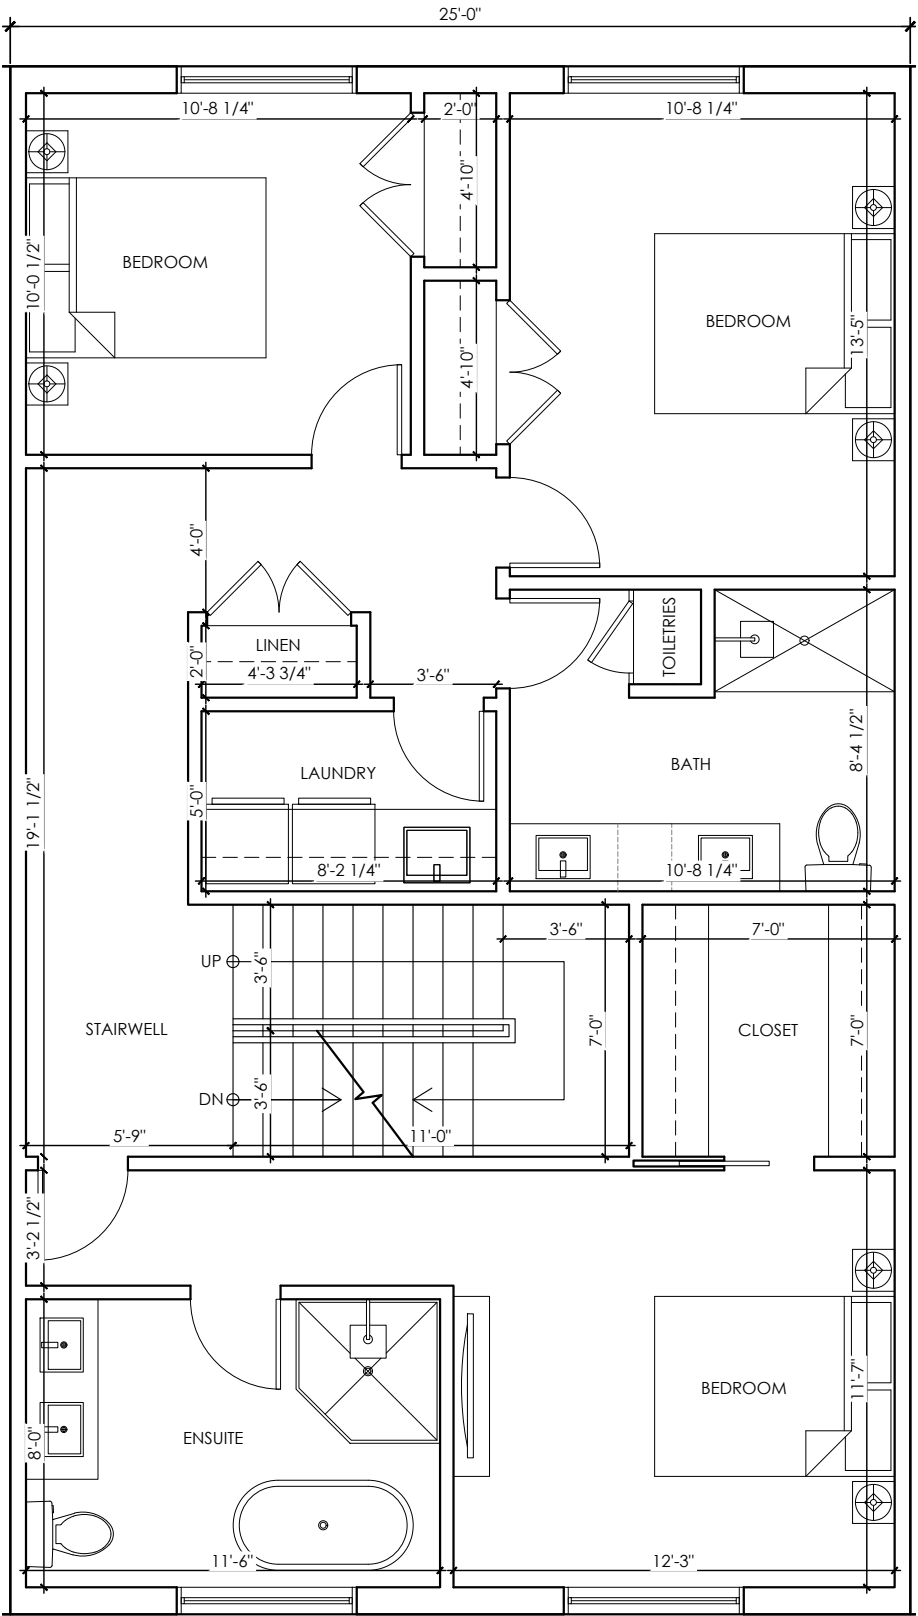

LLOYD HUNT
architect

705 466 3111
lloyd@lloydhuntarchitect.com
21 Station Street, Glen Huron
Ontario, L0M 1L0, Canada

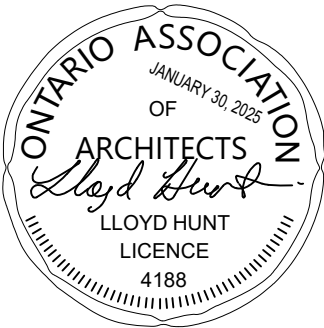

LICENCE BCDN: 4188	PRACTICE BCDN: 2773
THE DRAWINGS ARE THE PROPERTY OF THE ARCHITECT. UNAUTHORIZED USE OF THE DRAWINGS IS PROHIBITED. REPORT ANY DISCOVERY OF ERROR OR DISCREPANCY TO THE ARCHITECT. ALL MEASUREMENTS MUST BE CHECKED ON SITE BY THE CONTRACTOR. USE ONLY THE LATEST REVISED DRAWINGS. DO NOT SCALE DRAWINGS.	
SCALE:	3/16" = 1'-0"
DATE:	25.01.30
DRAWN BY:	L.H. / E.B.
ISSUE NO. / DATE :	ISSUE NO. : 4
1. 22.04.21 SCHEMATIC DESIGN 2. 22.05.10 DESIGN DEVELOPMENT 3. 24.06.05 SITE PLAN AGREEMENT 4. 25.01.30 SITE PLAN AGREEMENT	

DRAWING TITLE:
**DETAILED FLOOR PLAN
THIRD FLOOR**

PROJECT :


**MEAFORD
TOWNHOUSES**

18 COLLINGWOOD STREET EAST
TOWN OF MEAFORD, ON
COUNTY OF GREY



PROJECT NO. :	21.657
DRAWING NO. :	A-03

FOURTH FLOOR

WEST TOWNHOUSES

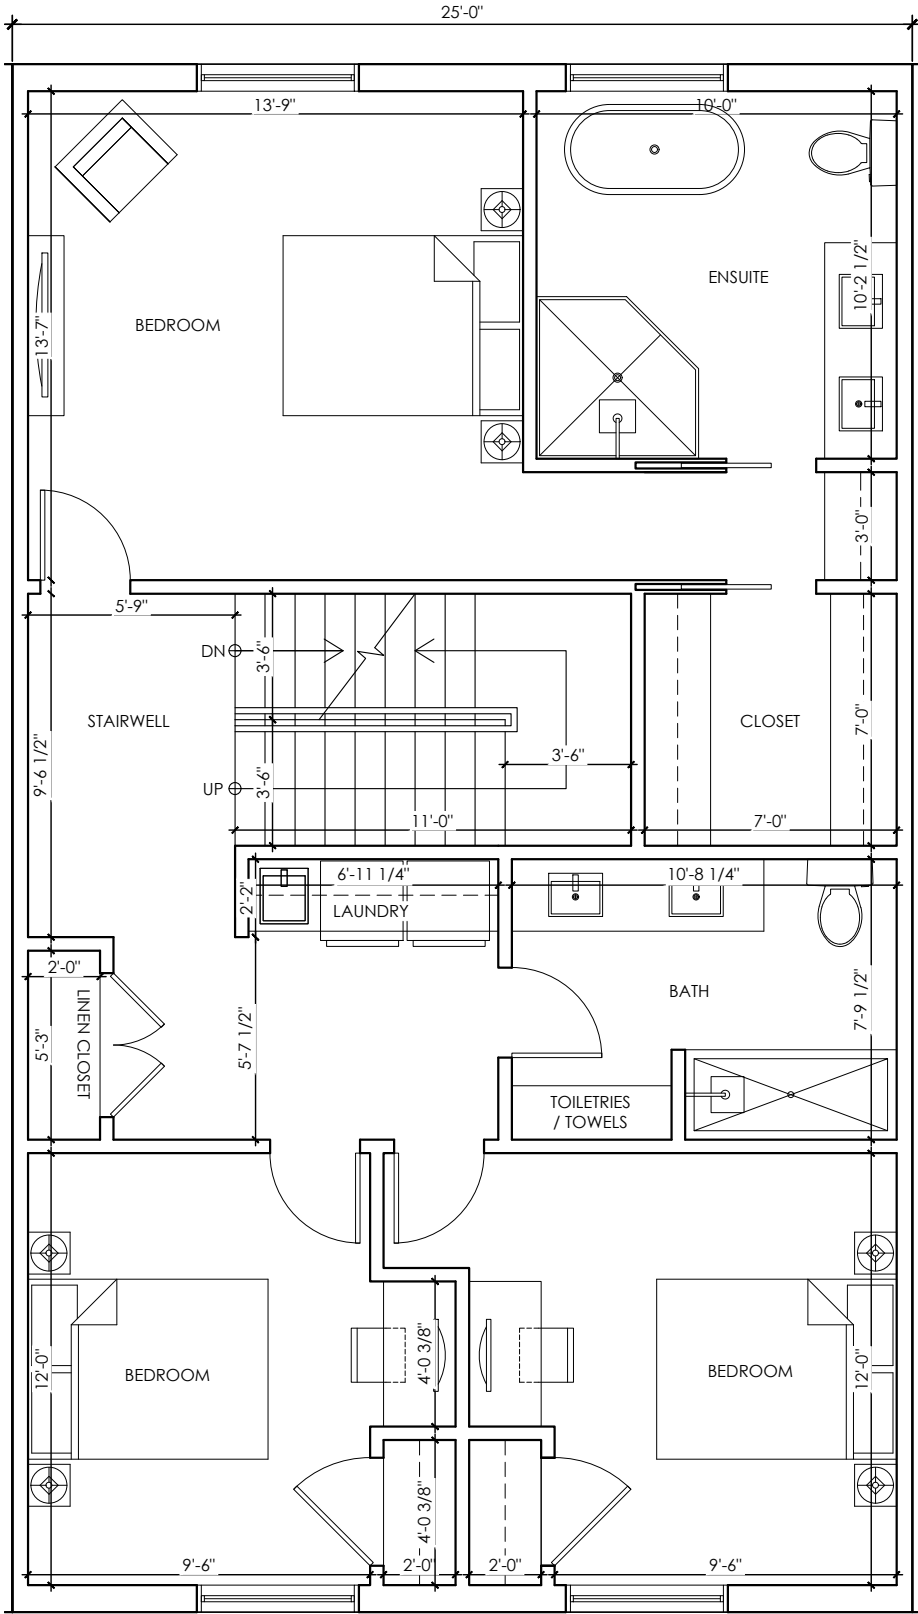

EAST TOWNHOUSES

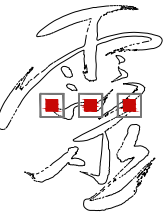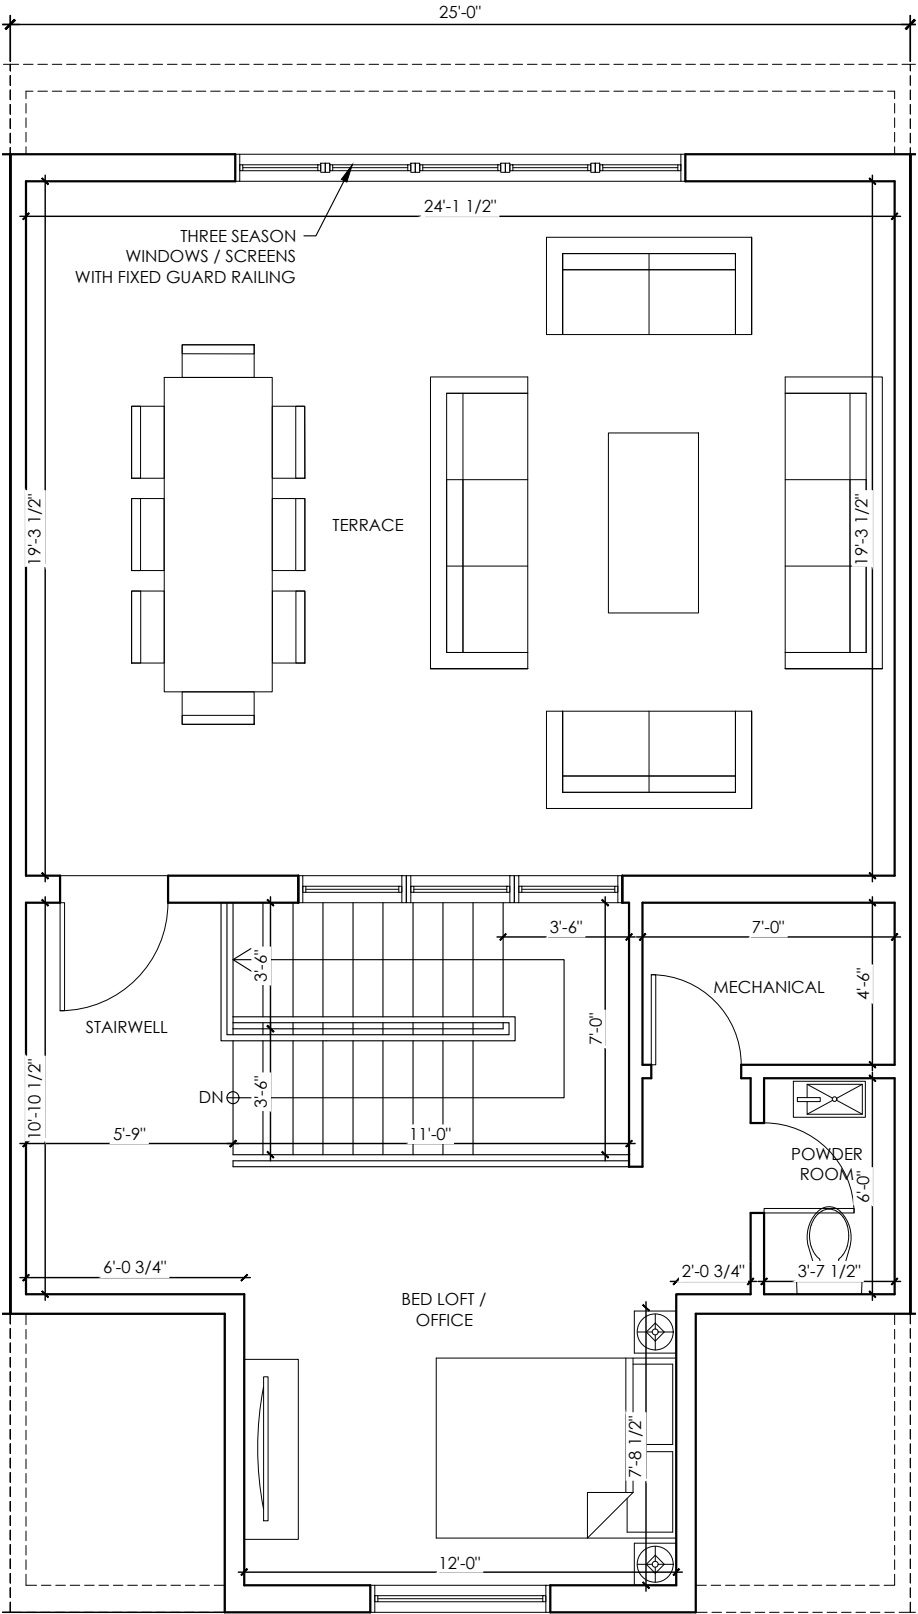

LLOYD HUNT
architect

705 466 3111
lloyd@lloydhuntarchitect.com
21 Station Street, Glen Huron
Ontario, L0M 1L0, Canada



LICENCE BCDN: 4188	PRACTICE BCDN: 2773
THE DRAWINGS ARE THE PROPERTY OF THE ARCHITECT. UNAUTHORIZED USE OF THE DRAWINGS IS PROHIBITED. REPORT ANY DISCOVERY OF ERROR OR DISCREPANCY TO THE ARCHITECT. ALL MEASUREMENTS MUST BE CHECKED ON SITE BY THE CONTRACTOR. USE ONLY THE LATEST REVISED DRAWINGS. DO NOT SCALE DRAWINGS.	
SCALE:	3/16" = 1'-0"
DATE:	25.01.30
DRAWN BY:	L.H. / E.B.
ISSUE NO. / DATE :	ISSUE NO. : 4
1. 22.04.21 SCHEMATIC DESIGN 2. 22.05.10 DESIGN DEVELOPMENT 3. 24.06.05 SITE PLAN AGREEMENT 4. 25.01.30 SITE PLAN AGREEMENT	

DRAWING TITLE:
**DETAILED FLOOR PLAN
FOURTH FLOOR**

PROJECT :

**MEAFORD
TOWNHOUSES**


18 COLLINGWOOD STREET EAST
TOWN OF MEAFORD, ON
COUNTY OF GREY

PROJECT NO. : **21.657**



DRAWING NO. : **A-04**

FIFTH FLOOR

WEST TOWNHOUSES

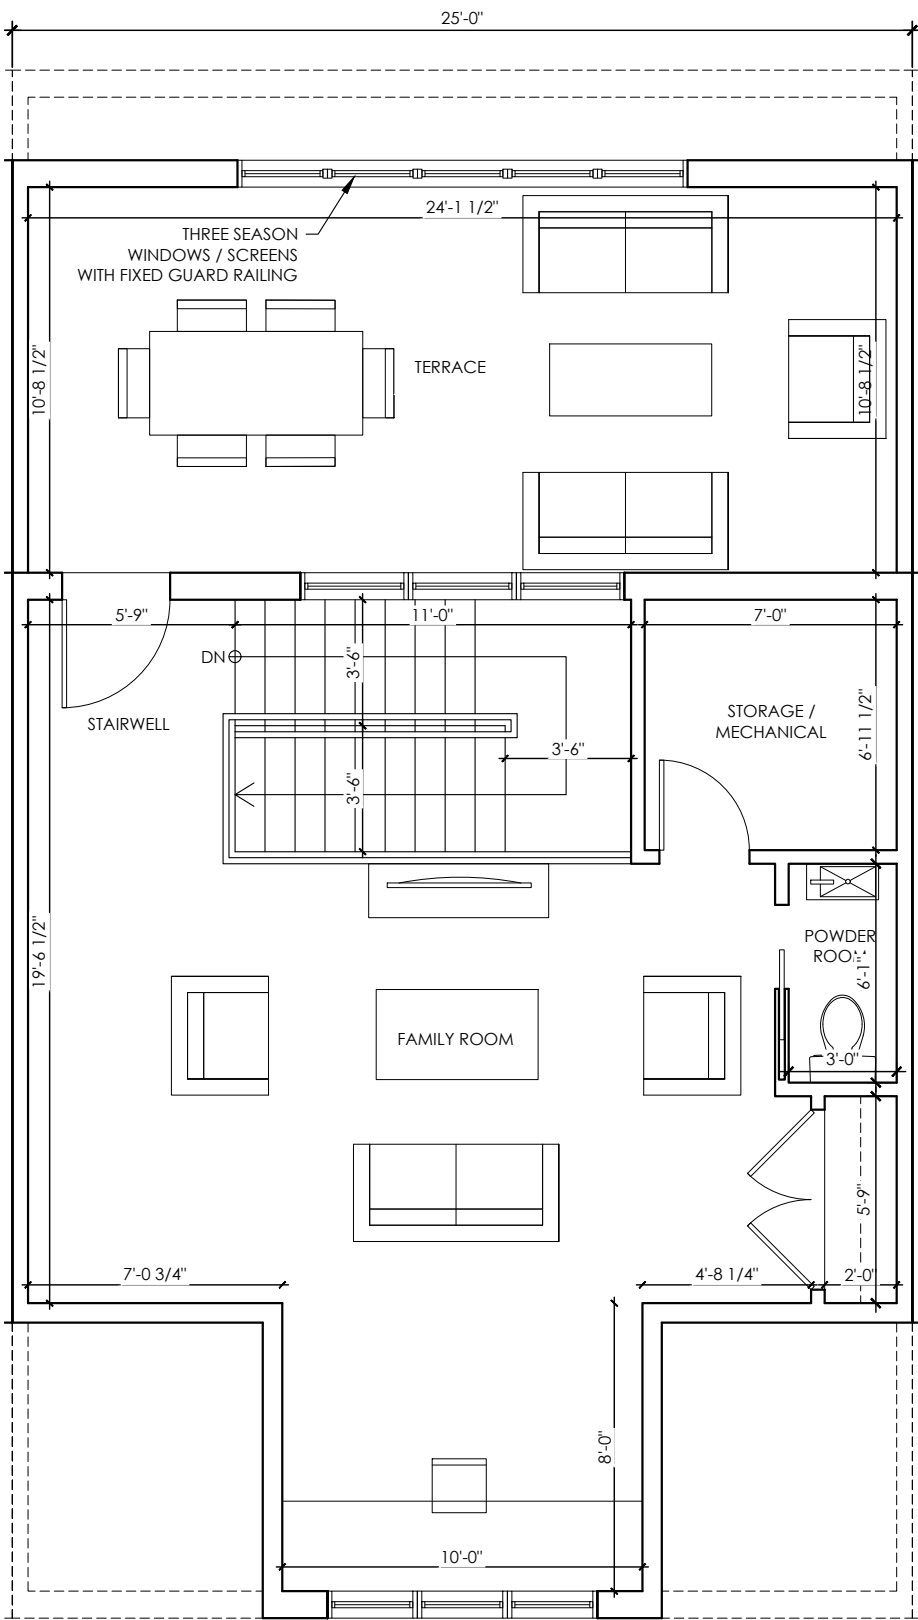


EAST TOWNHOUSES

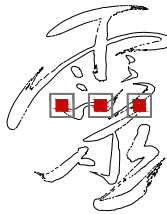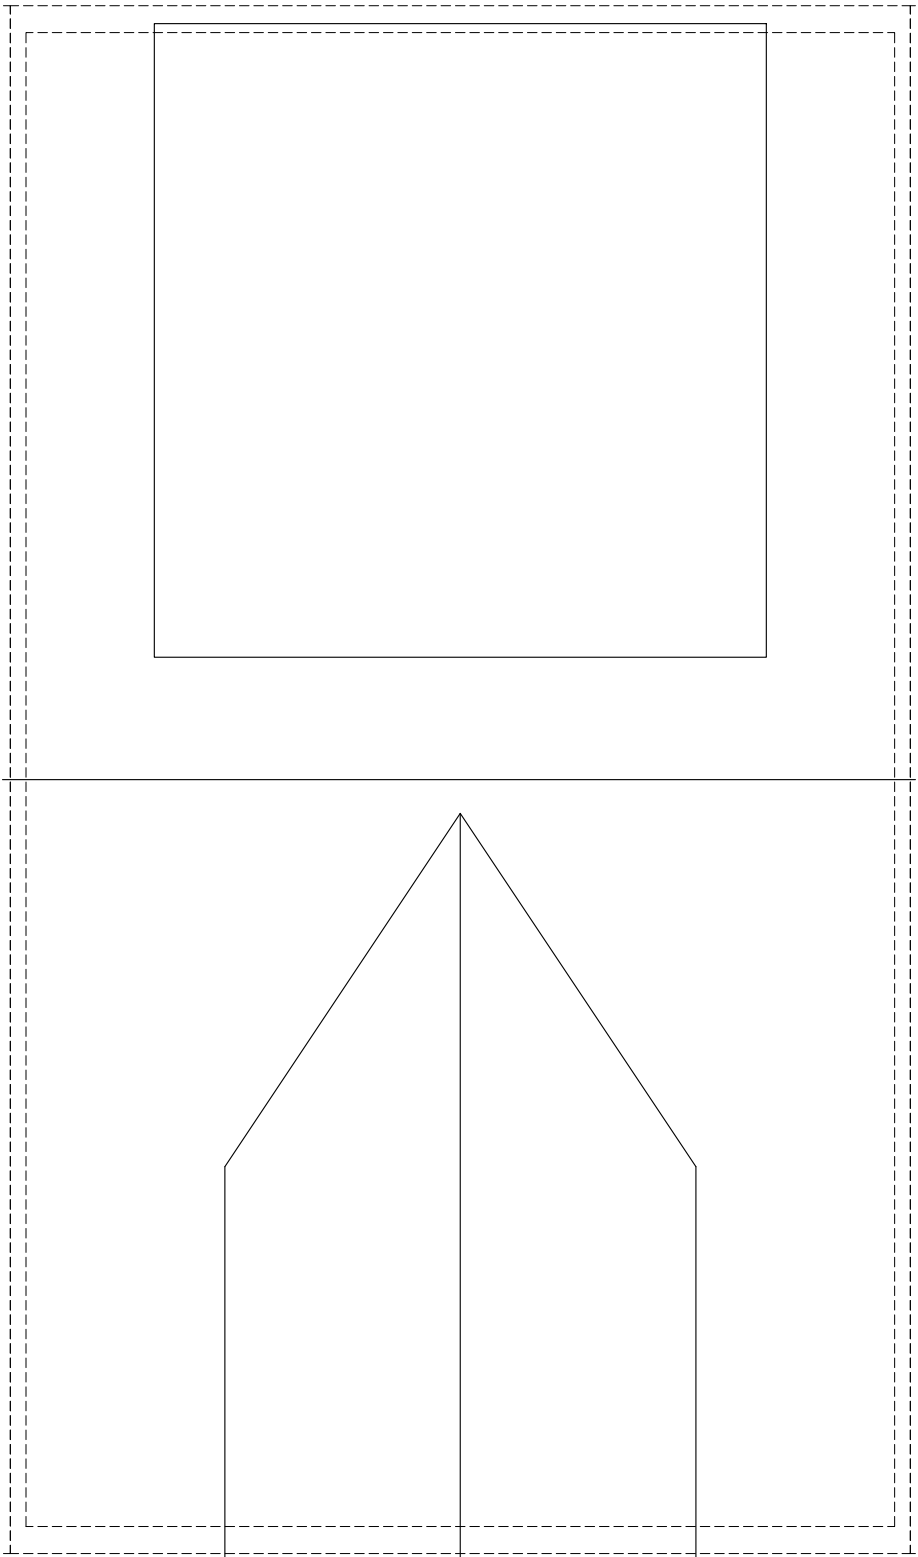

LLOYD HUNT
architect

705 466 3111
lloyd@lloydhuntarchitect.com
21 Station Street, Glen Huron
Ontario, L0M 1L0, Canada

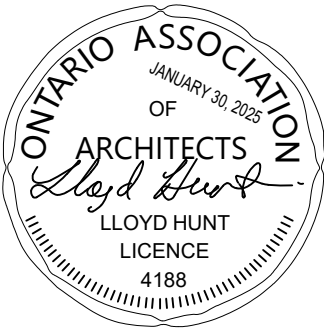

LICENCE BCDN: 4188	PRACTICE BCDN: 2773
THE DRAWINGS ARE THE PROPERTY OF THE ARCHITECT. UNAUTHORIZED USE OF THE DRAWINGS IS PROHIBITED. REPORT ANY DISCOVERY OF ERROR OR DISCREPANCY TO THE ARCHITECT. ALL MEASUREMENTS MUST BE CHECKED ON SITE BY THE CONTRACTOR. USE ONLY THE LATEST REVISED DRAWINGS. DO NOT SCALE DRAWINGS.	
SCALE:	3/16" = 1'-0"
DATE:	25.01.30
DRAWN BY:	L.H. / E.B.
ISSUE NO. / DATE :	ISSUE NO. : 4
1. 22.04.21 SCHEMATIC DESIGN 2. 22.05.10 DESIGN DEVELOPMENT 3. 24.06.05 SITE PLAN AGREEMENT 4. 25.01.30 SITE PLAN AGREEMENT	


DRAWING TITLE:
**DETAILED FLOOR PLAN
FIFTH FLOOR**

PROJECT :

**MEAFORD
TOWNHOUSES**

18 COLLINGWOOD STREET EAST
TOWN OF MEAFORD, ON
COUNTY OF GREY

PROJECT NO. :	21.657
DRAWING NO. :	A-05

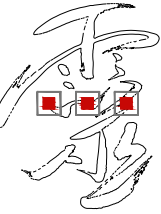

LLOYD HUNT
architect

705 466 3111
lloyd@lloydhuntarchitect.com
21 Station Street, Glen Huron
Ontario, L0M 1L0, Canada



LICENCE BCDN: 4188 PRACTICE BCDN: 2773

THE DRAWINGS ARE THE PROPERTY OF THE ARCHITECT. UNAUTHORIZED USE OF THE DRAWINGS IS PROHIBITED. REPORT ANY DISCOVERY OF ERROR OR DISCREPANCY TO THE ARCHITECT. ALL MEASUREMENTS MUST BE CHECKED ON SITE BY THE CONTRACTOR. USE ONLY THE LATEST REVISED DRAWINGS. DO NOT SCALE DRAWINGS.

SCALE: 1/16" = 1'-0"

DATE: 25.01.30

DRAWN BY: L.H. / E.B.

ISSUE NO. / DATE : ISSUE NO. : 4

- 22.04.21 SCHEMATIC DESIGN
- 22.05.10 DESIGN DEVELOPMENT
- 24.06.05 SITE PLAN AGREEMENT
- 25.01.30 SITE PLAN AGREEMENT

DRAWING TITLE:
**OVERALL FLOOR PLAN
FIRST FLOOR**


PROJECT :


MEAFORD TOWNHOUSES

18 COLLINGWOOD STREET EAST
TOWN OF MEAFORD, ON
COUNTY OF GREY

PROJECT NO. : 21.657

DRAWING NO. : A-01

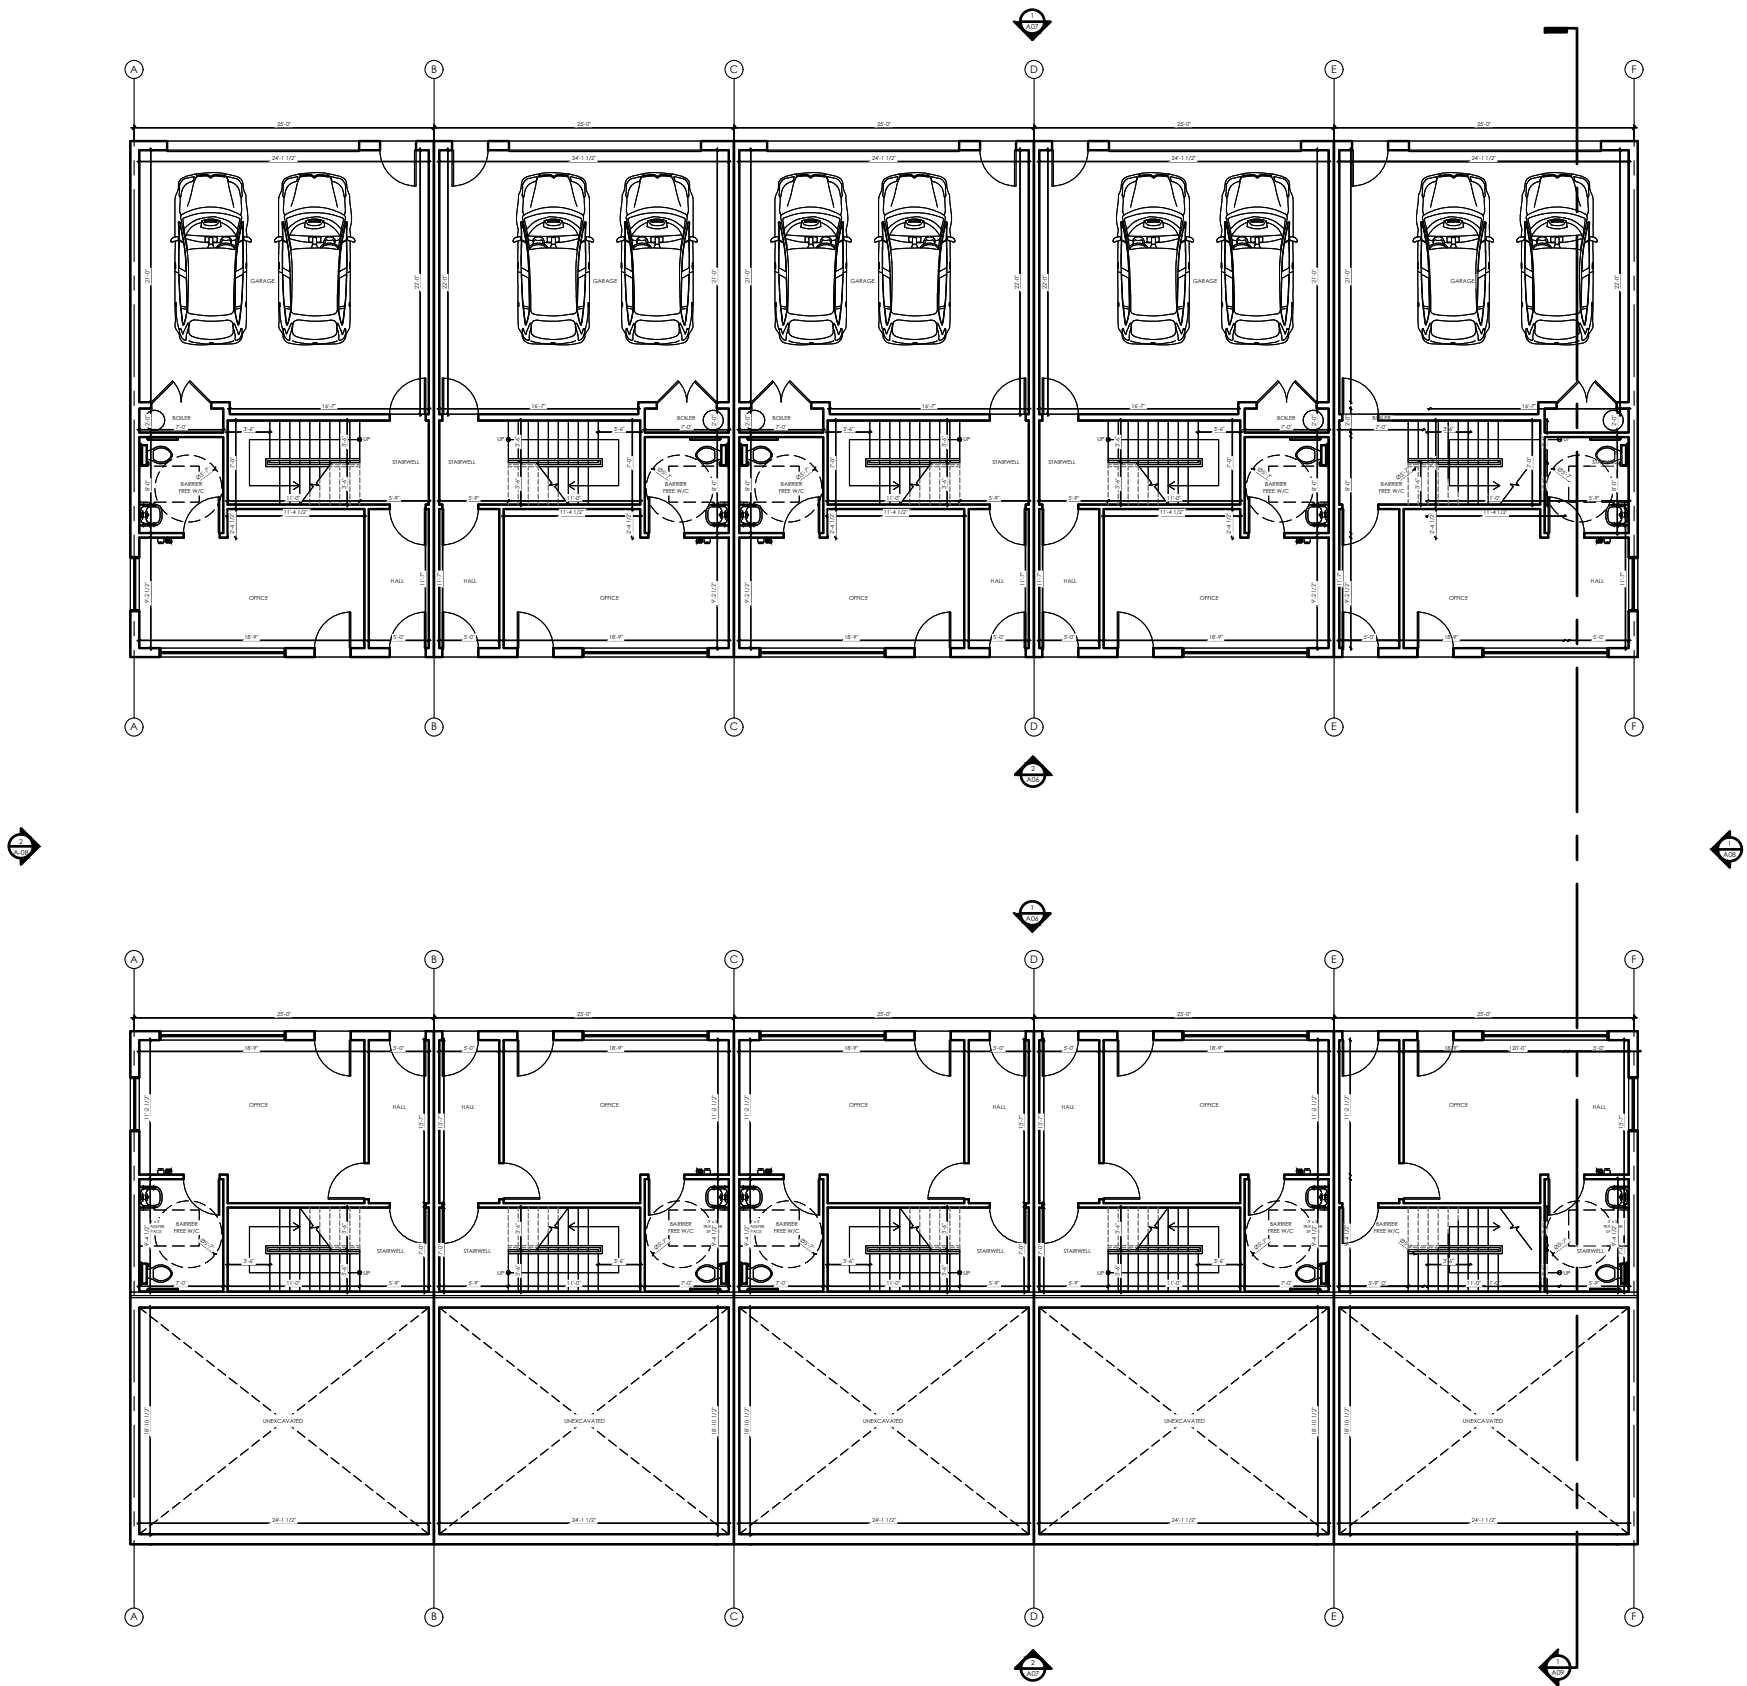

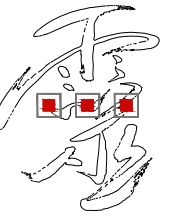

LLOYD HUNT
architect

705 466 3111
lloyd@lloydhuntarchitect.com
21 Station Street, Glen Huron
Ontario, L0M 1L0, Canada



LICENCE BCDN: 4188 PRACTICE BCDN: 2773

THE DRAWINGS ARE THE PROPERTY OF THE ARCHITECT. UNAUTHORIZED USE OF THE DRAWINGS IS PROHIBITED. REPORT ANY DISCOVERY OF ERROR OR DISCREPANCY TO THE ARCHITECT. ALL MEASUREMENTS MUST BE CHECKED ON SITE BY THE CONTRACTOR. USE ONLY THE LATEST REVISED DRAWINGS. DO NOT SCALE DRAWINGS.

SCALE: 1/16" = 1'-0"

DATE: 25.01.30

DRAWN BY: L.H. / E.B.

ISSUE NO. / DATE : 4

- 22.04.21 SCHEMATIC DESIGN
- 22.05.10 DESIGN DEVELOPMENT
- 24.06.05 SITE PLAN AGREEMENT
- 25.01.30 SITE PLAN AGREEMENT

DRAWING TITLE:
**OVERALL FLOOR PLAN
SECOND FLOOR**


PROJECT :


MEAFORD TOWNHOUSES

18 COLLINGWOOD STREET EAST
TOWN OF MEAFORD, ON
COUNTY OF GREY

PROJECT NO. : 21.657

DRAWING NO. : A-02

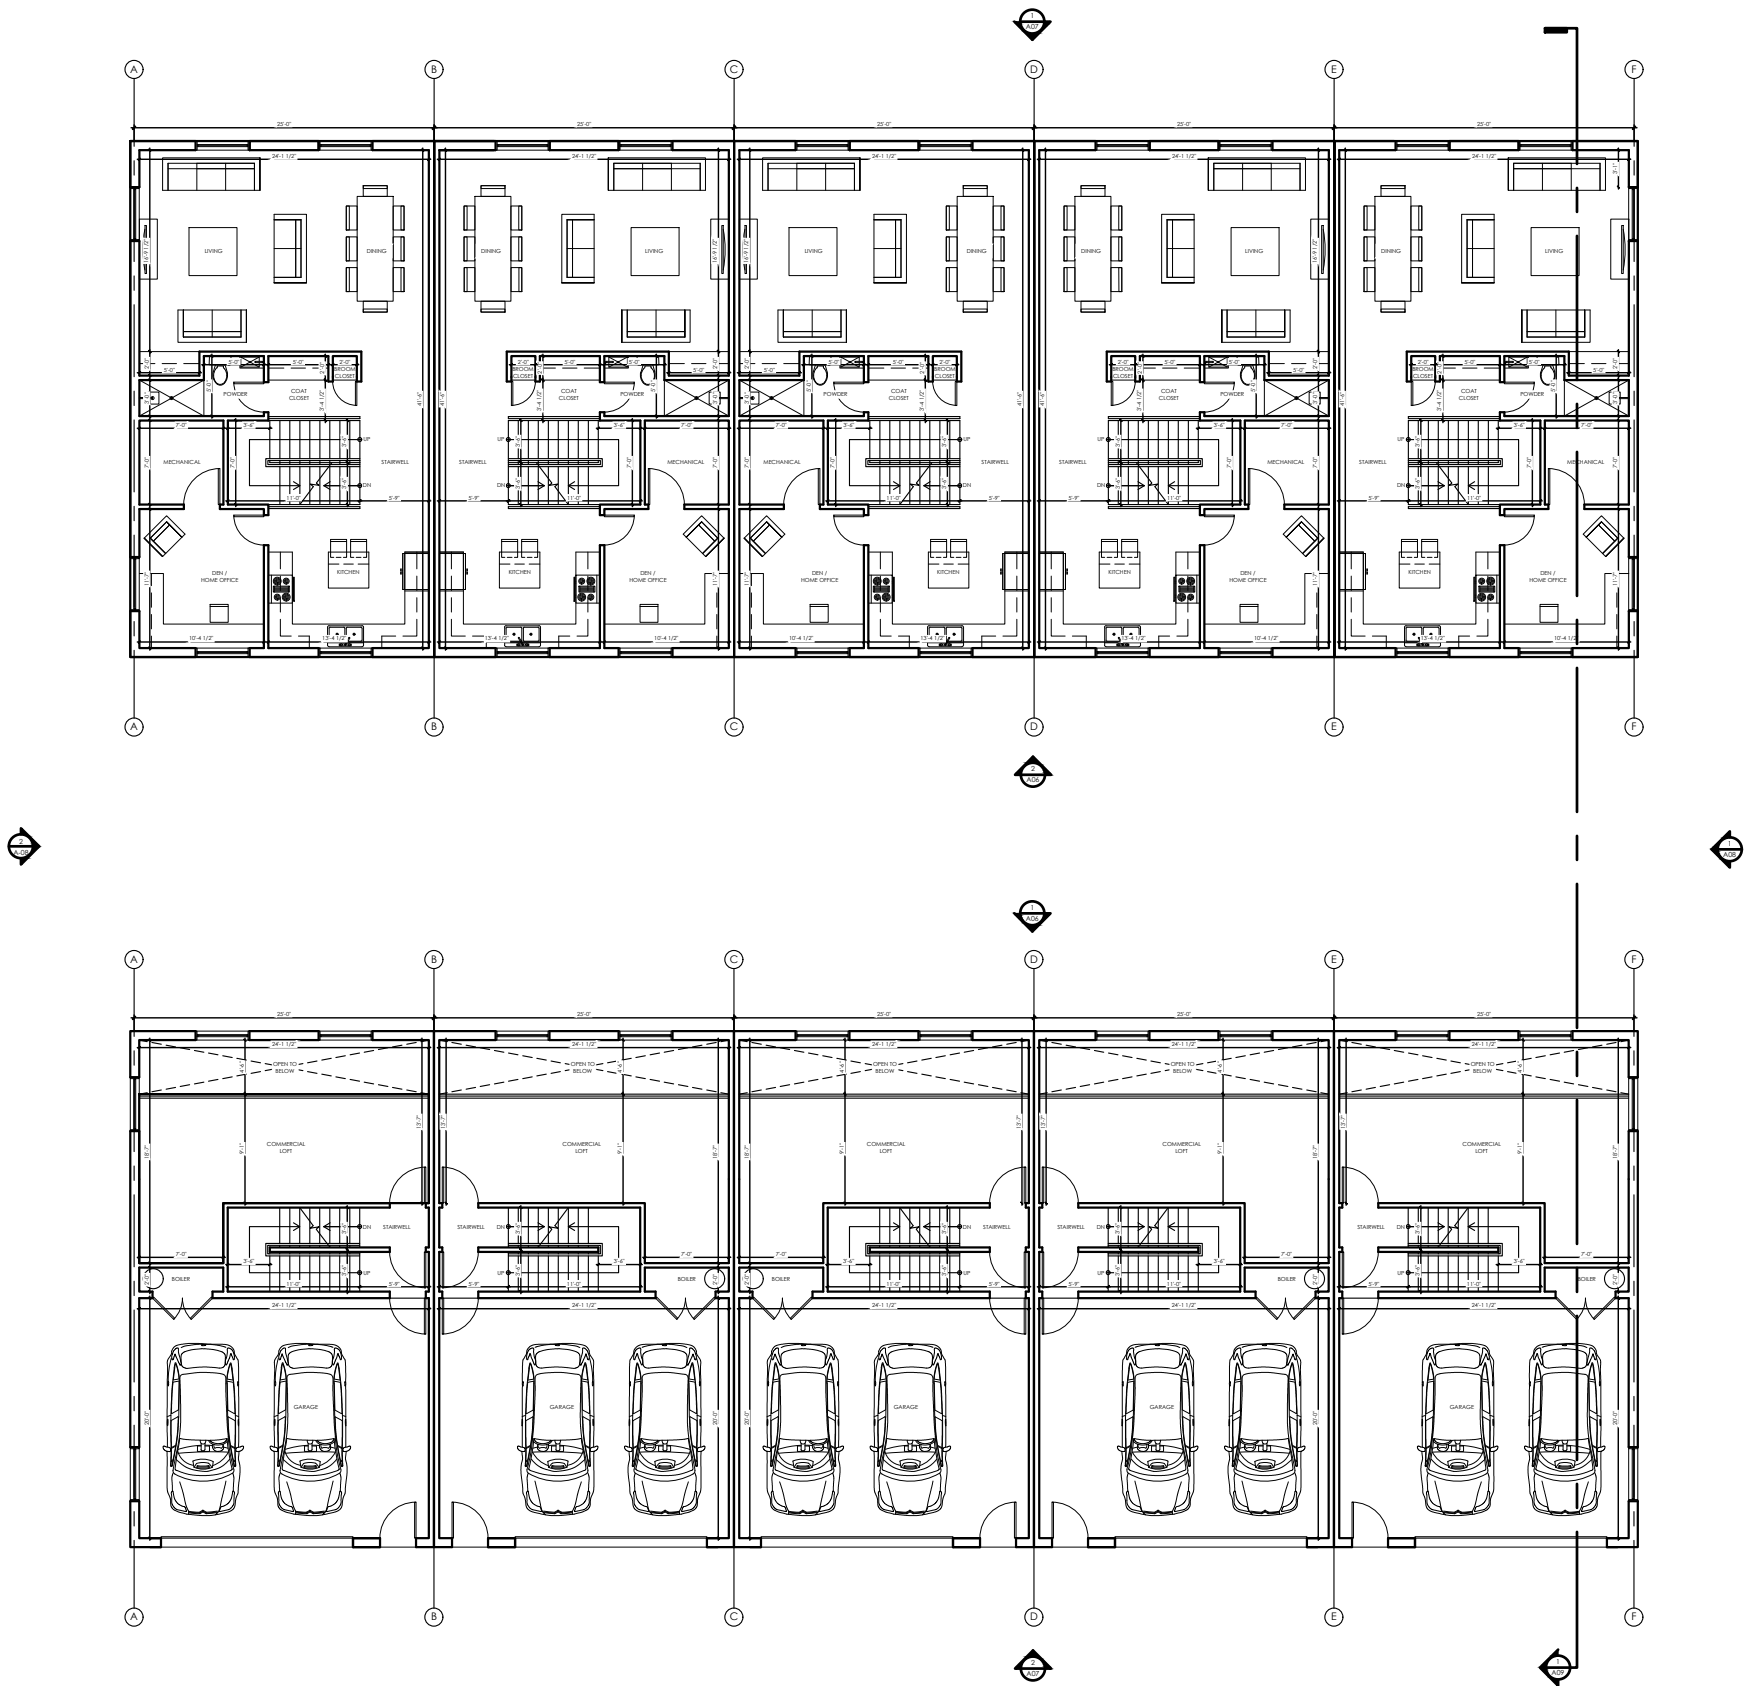

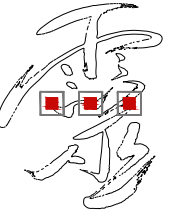

LLOYD HUNT
architect

705 466 3111
lloyd@lloydhuntarchitect.com
21 Station Street, Glen Huron
Ontario, L0M 1L0, Canada



LICENCE BCDN: 4188	PRACTICE BCDN: 2773
THE DRAWINGS ARE THE PROPERTY OF THE ARCHITECT. UNAUTHORIZED USE OF THE DRAWINGS IS PROHIBITED. REPORT ANY DISCOVERY OF ERROR OR DISCREPANCY TO THE ARCHITECT. ALL MEASUREMENTS MUST BE CHECKED ON SITE BY THE CONTRACTOR. USE ONLY THE LATEST REVISED DRAWINGS. DO NOT SCALE DRAWINGS.	
SCALE:	1/16" = 1'-0"
DATE:	25.01.30
DRAWN BY:	L.H. / E.B.

ISSUE NO. / DATE :	ISSUE NO. : 4
1.	22.04.21 SCHEMATIC DESIGN
2.	22.05.10 DESIGN DEVELOPMENT
3.	24.06.05 SITE PLAN AGREEMENT
4.	25.01.30 SITE PLAN AGREEMENT


DRAWING TITLE:
**OVERALL FLOOR PLAN
THIRD FLOOR**


PROJECT :

MEAFORD TOWNHOUSES

18 COLLINGWOOD STREET EAST
TOWN OF MEAFORD, ON
COUNTY OF GREY

PROJECT NO. :	21.657
DRAWING NO. :	A-03

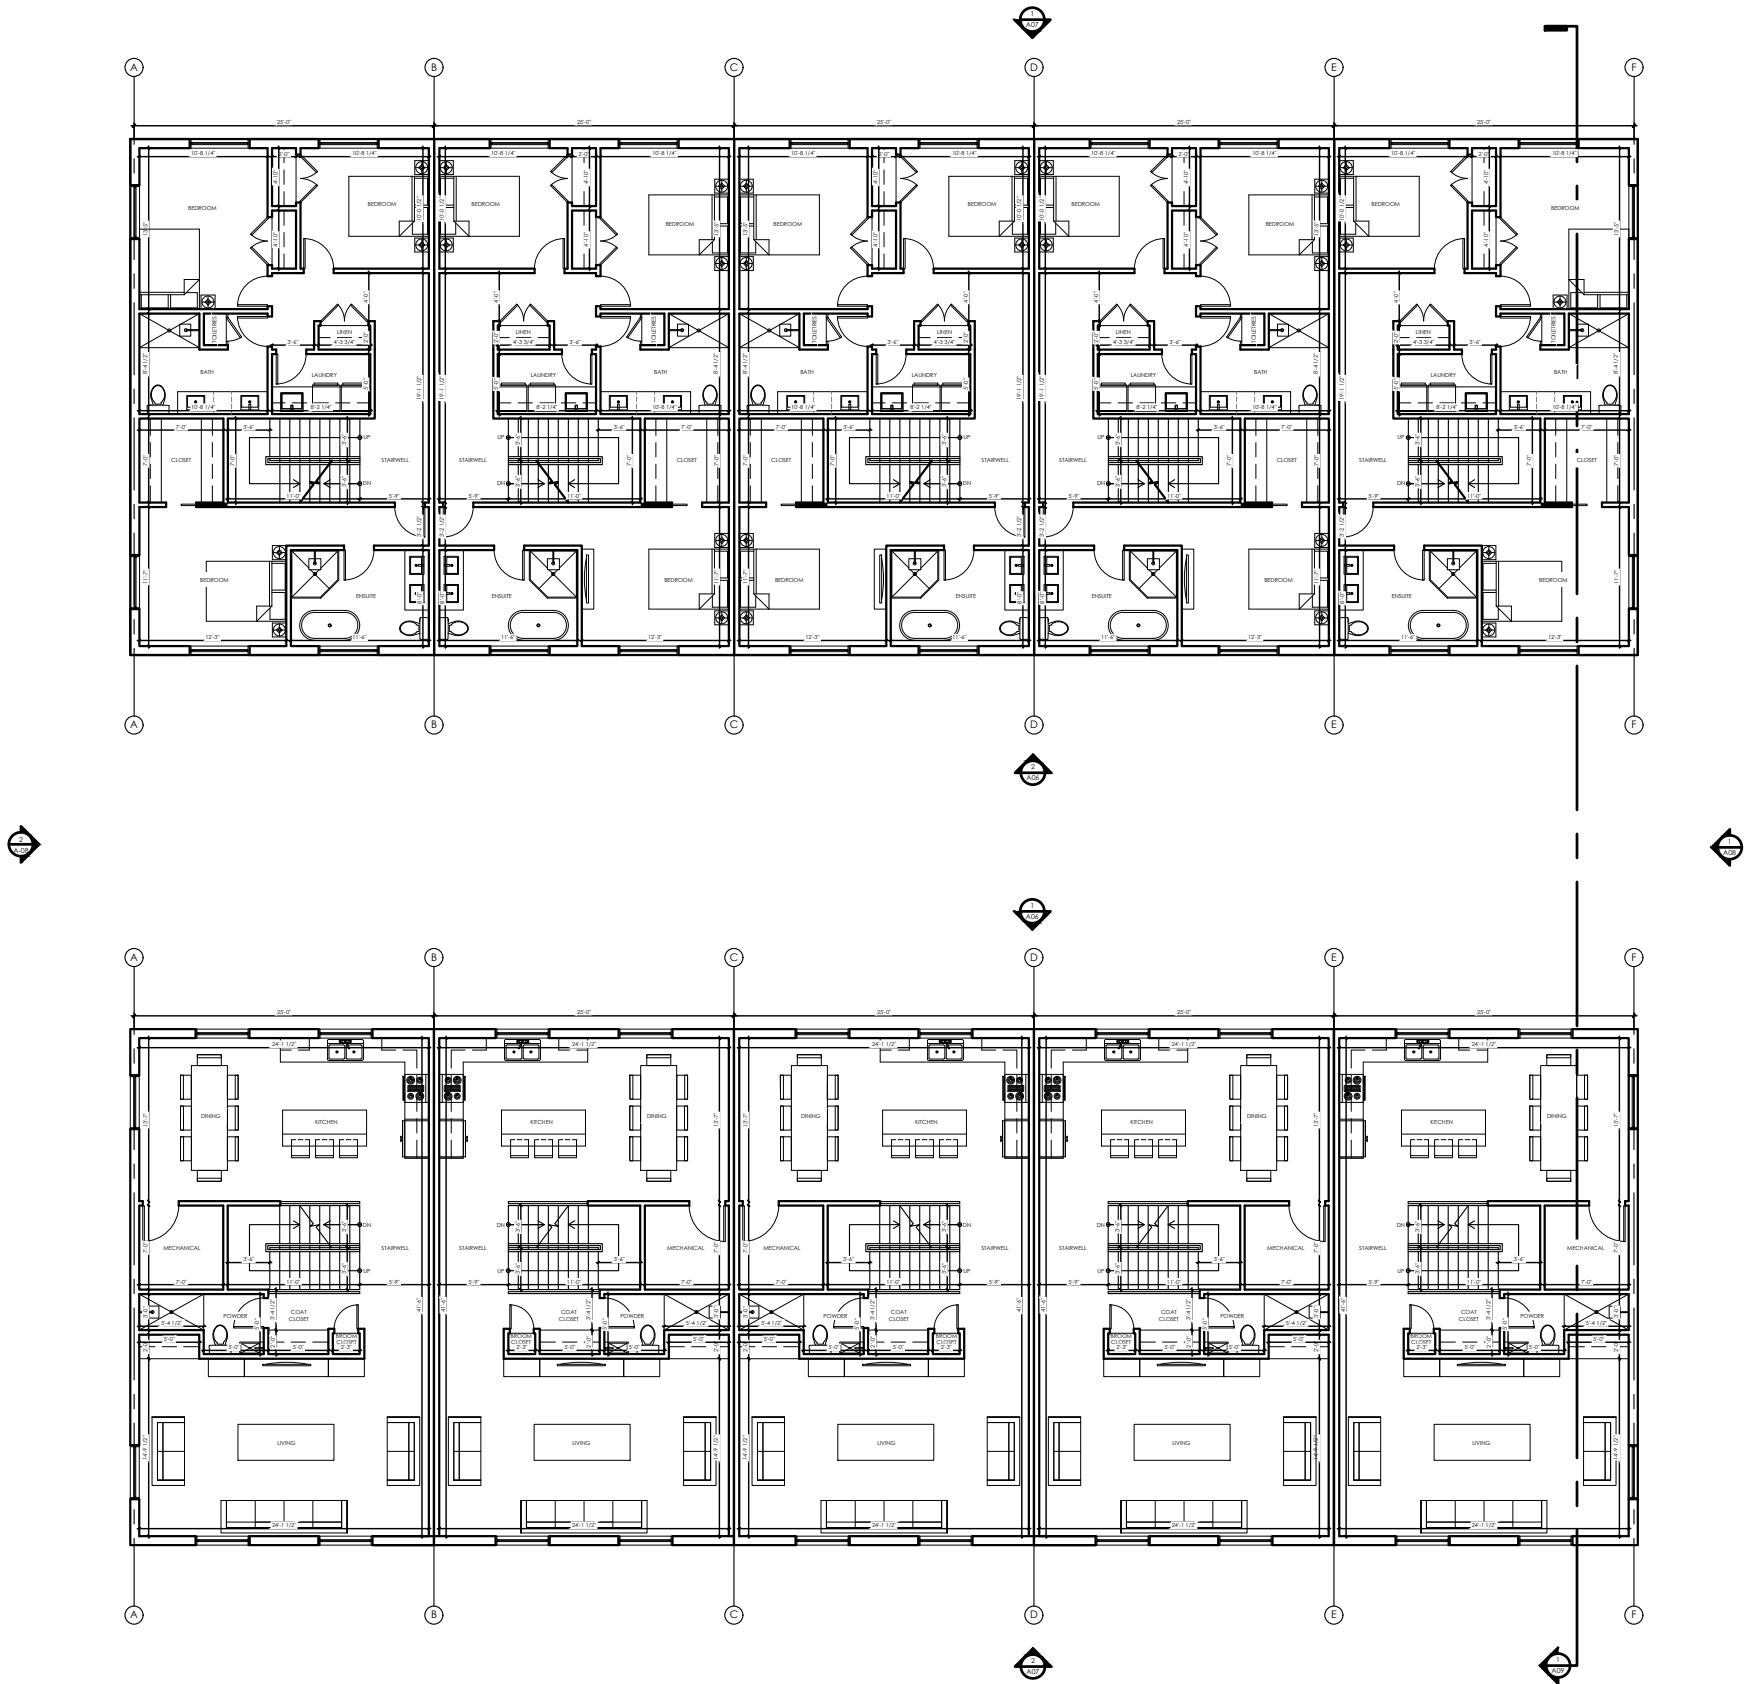

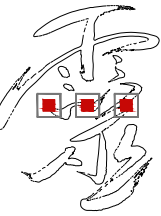

LLOYD HUNT
architect

705 466 3111
lloyd@lloydhuntarchitect.com
21 Station Street, Glen Huron
Ontario, L0M 1L0, Canada



LICENCE BCDN: 4188	PRACTICE BCDN: 2773
THE DRAWINGS ARE THE PROPERTY OF THE ARCHITECT. UNAUTHORIZED USE OF THE DRAWINGS IS PROHIBITED. REPORT ANY DISCOVERY OF ERROR OR DISCREPANCY TO THE ARCHITECT. ALL MEASUREMENTS MUST BE CHECKED ON SITE BY THE CONTRACTOR. USE ONLY THE LATEST REVISED DRAWINGS. DO NOT SCALE DRAWINGS.	
SCALE:	1/16" = 1'-0"
DATE:	25.01.30
DRAWN BY:	L.H. / E.B.

ISSUE NO. / DATE :	ISSUE NO. : 4
1.	22.04.21 SCHEMATIC DESIGN
2.	22.05.10 DESIGN DEVELOPMENT
3.	24.06.05 SITE PLAN AGREEMENT
4.	25.01.30 SITE PLAN AGREEMENT


DRAWING TITLE:
**OVERALL FLOOR PLAN
FOURTH FLOOR**


PROJECT :

**MEAFORD
TOWNHOUSES**

18 COLLINGWOOD STREET EAST
TOWN OF MEAFORD, ON
COUNTY OF GREY


PROJECT NO. :	21.657
DRAWING NO. :	A-04

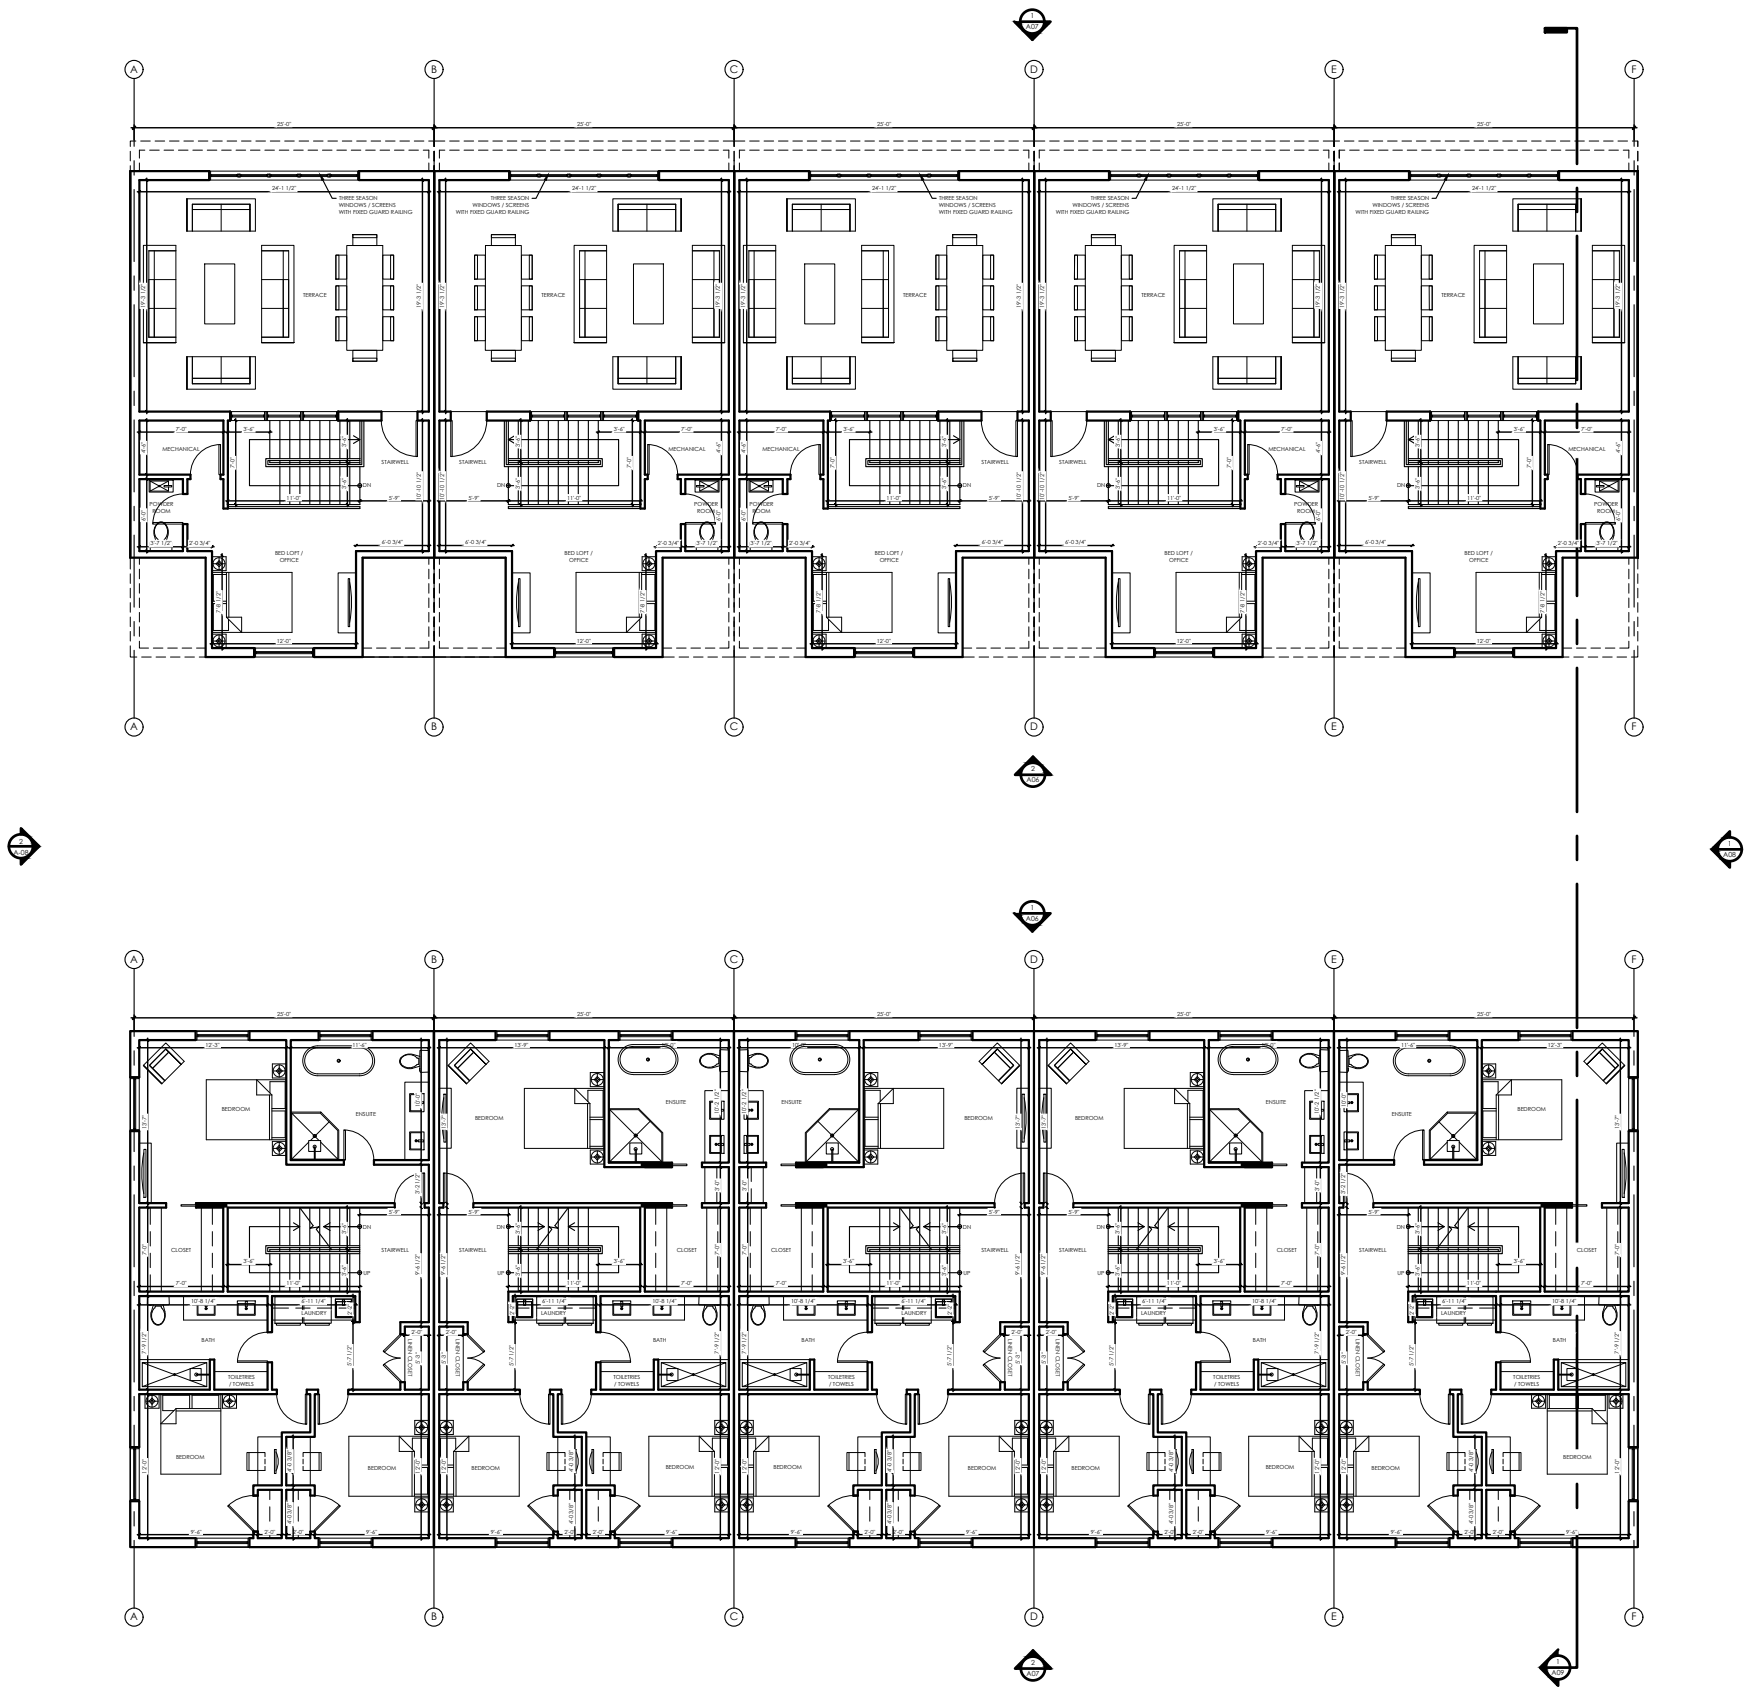

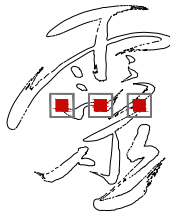

LLOYD HUNT
architect

705 466 3111
lloyd@lloydhuntarchitect.com
21 Station Street, Glen Huron
Ontario, L0M 1L0, Canada

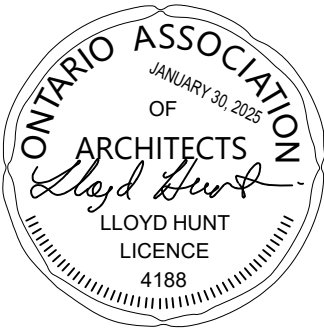

LICENCE BCDN: 4188	PRACTICE BCDN: 2773
THE DRAWINGS ARE THE PROPERTY OF THE ARCHITECT. UNAUTHORIZED USE OF THE DRAWINGS IS PROHIBITED. REPORT ANY DISCOVERY OF ERROR OR DISCREPANCY TO THE ARCHITECT. ALL MEASUREMENTS MUST BE CHECKED ON SITE BY THE CONTRACTOR. USE ONLY THE LATEST REVISED DRAWINGS. DO NOT SCALE DRAWINGS.	
SCALE:	1/16" = 1'-0"
DATE:	25.01.30
DRAWN BY:	L.H. / E.B.

ISSUE NO. / DATE :	ISSUE NO. : 4
1.	22.04.21 SCHEMATIC DESIGN
2.	22.05.10 DESIGN DEVELOPMENT
3.	24.06.05 SITE PLAN AGREEMENT
4.	25.01.30 SITE PLAN AGREEMENT


DRAWING TITLE:
**OVERALL FLOOR PLAN
FIFTH FLOOR**


PROJECT :

MEAFORD TOWNHOUSES

18 COLLINGWOOD STREET EAST
TOWN OF MEAFORD, ON
COUNTY OF GREY

PROJECT NO. :	21.657
DRAWING NO. :	A-05

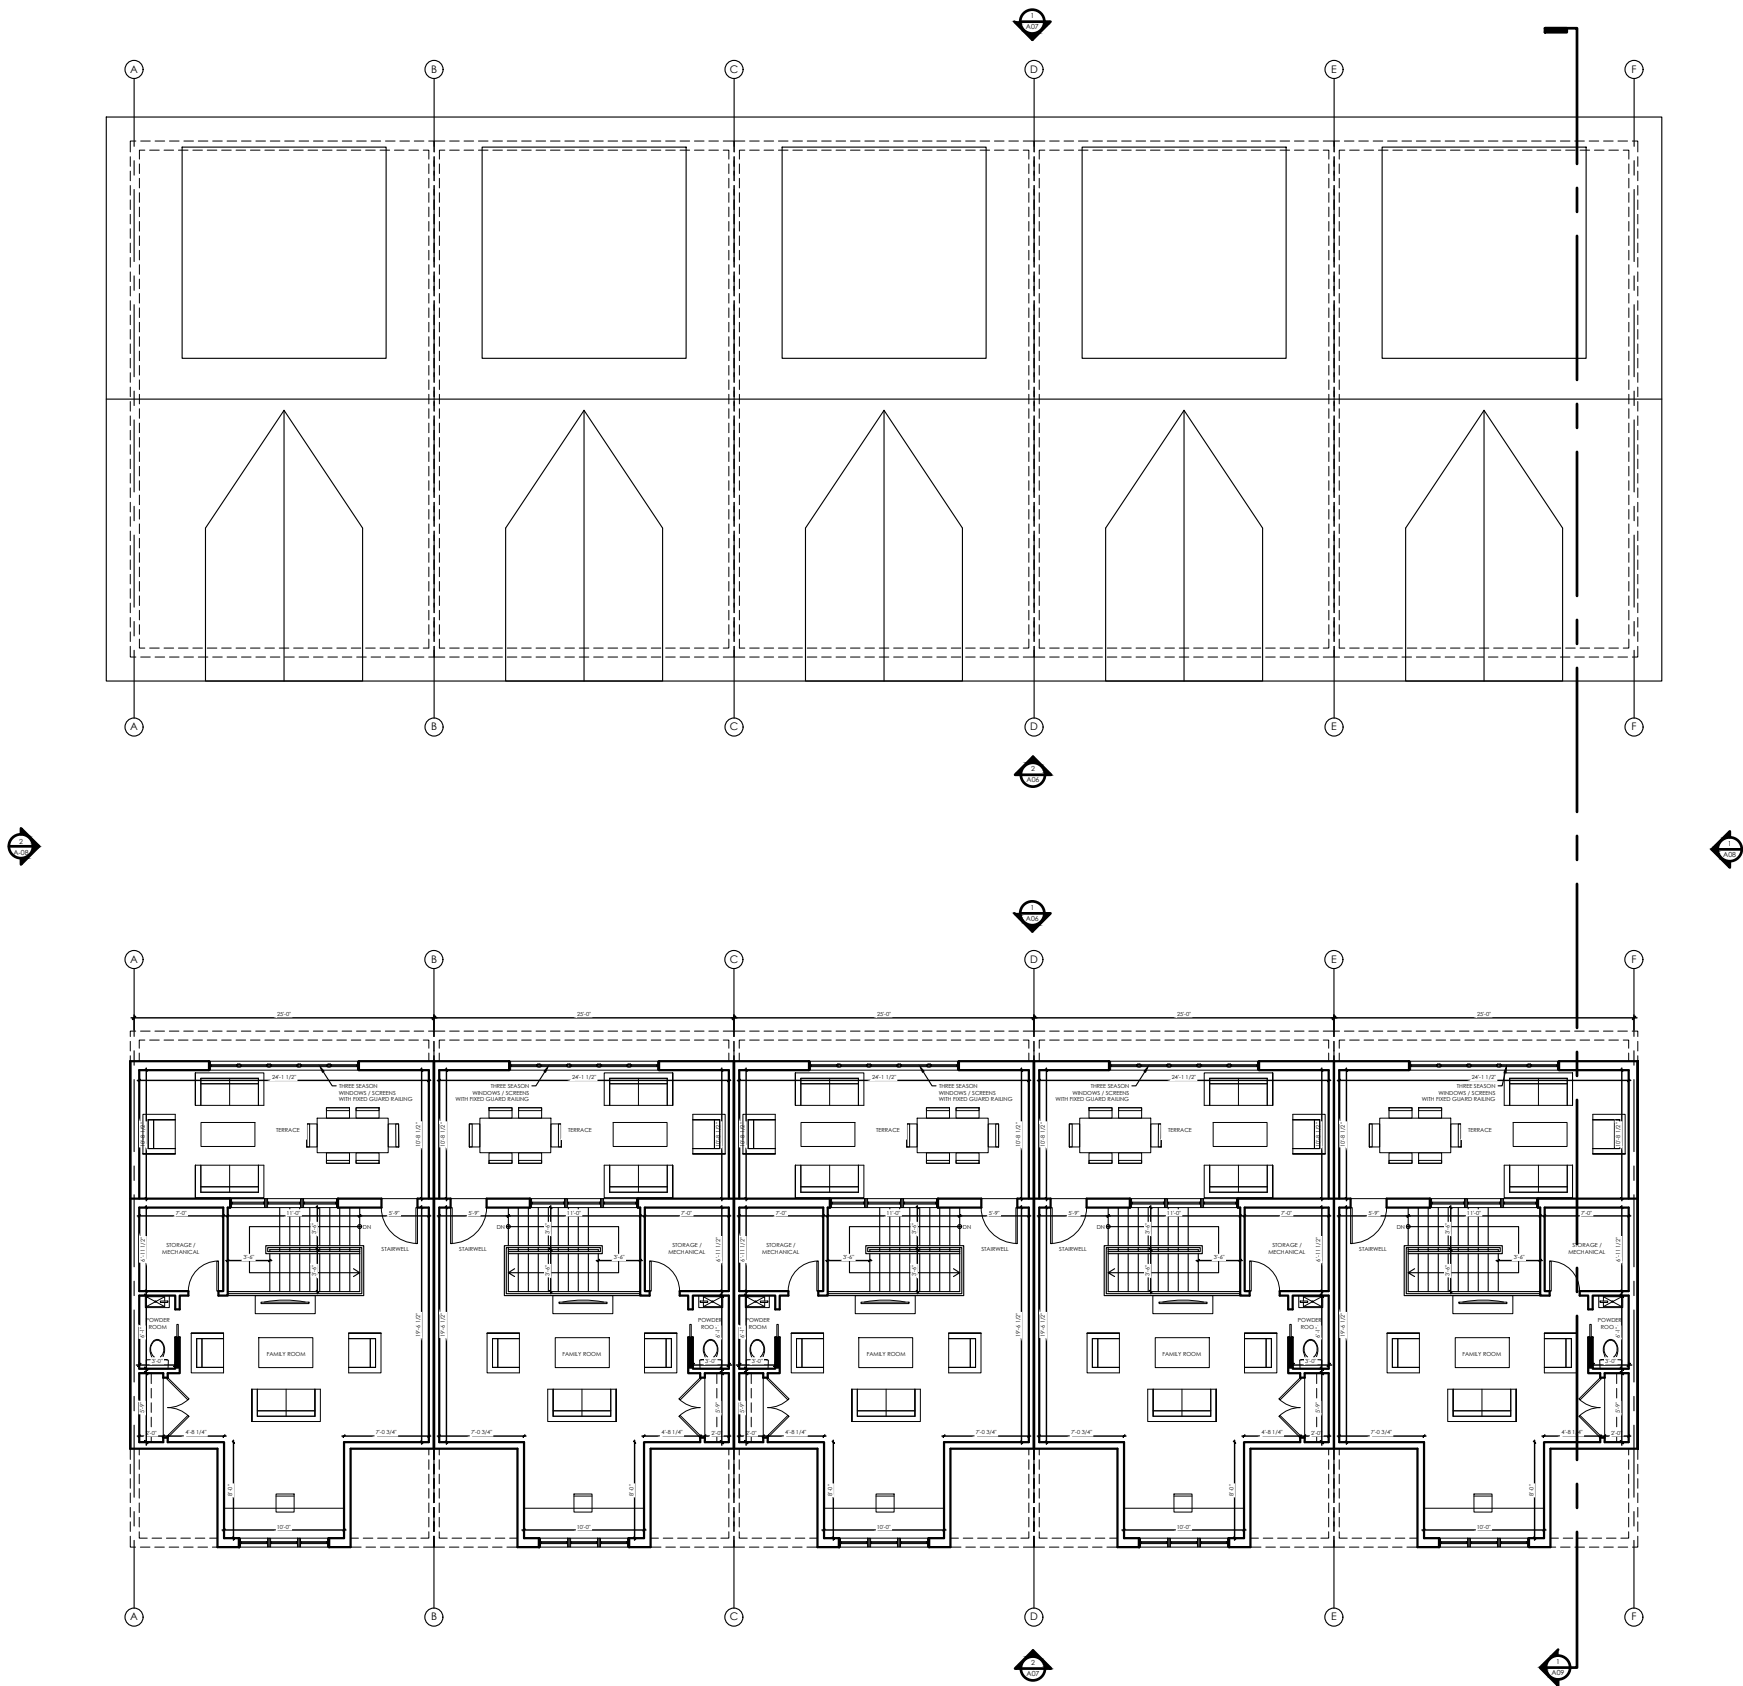

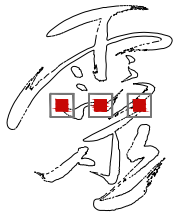

LLOYD HUNT
architect

705 466 3111
lloyd@lloydhuntarchitect.com
21 Station Street, Glen Huron
Ontario, L0M 1L0, Canada




LICENCE BCDN: 4188	PRACTICE BCDN: 2773
THE DRAWINGS ARE THE PROPERTY OF THE ARCHITECT. UNAUTHORIZED USE OF THE DRAWINGS IS PROHIBITED. REPORT ANY DISCOVERY OF ERROR OR DISCREPANCY TO THE ARCHITECT. ALL MEASUREMENTS MUST BE CHECKED ON SITE BY THE CONTRACTOR. USE ONLY THE LATEST REVISED DRAWINGS. DO NOT SCALE DRAWINGS.	
SCALE:	1/16" = 1'-0"
DATE:	25.01.30
DRAWN BY:	L.H. / E.B.
ISSUE NO. / DATE :	ISSUE NO. : 4
1. 22.04.21 SCHEMATIC DESIGN 2. 22.05.10 DESIGN DEVELOPMENT 3. 24.06.05 SITE PLAN AGREEMENT 4. 25.01.30 SITE PLAN AGREEMENT	

DRAWING TITLE:
**EAST & WEST
MEWS ELEVATIONS**
PROJECT :

MEAFORD TOWNHOUSES

18 COLLINGWOOD STREET EAST
TOWN OF MEAFORD, ON
COUNTY OF GREY


PROJECT NO. : **21.657**
DRAWING NO. : **A-06**

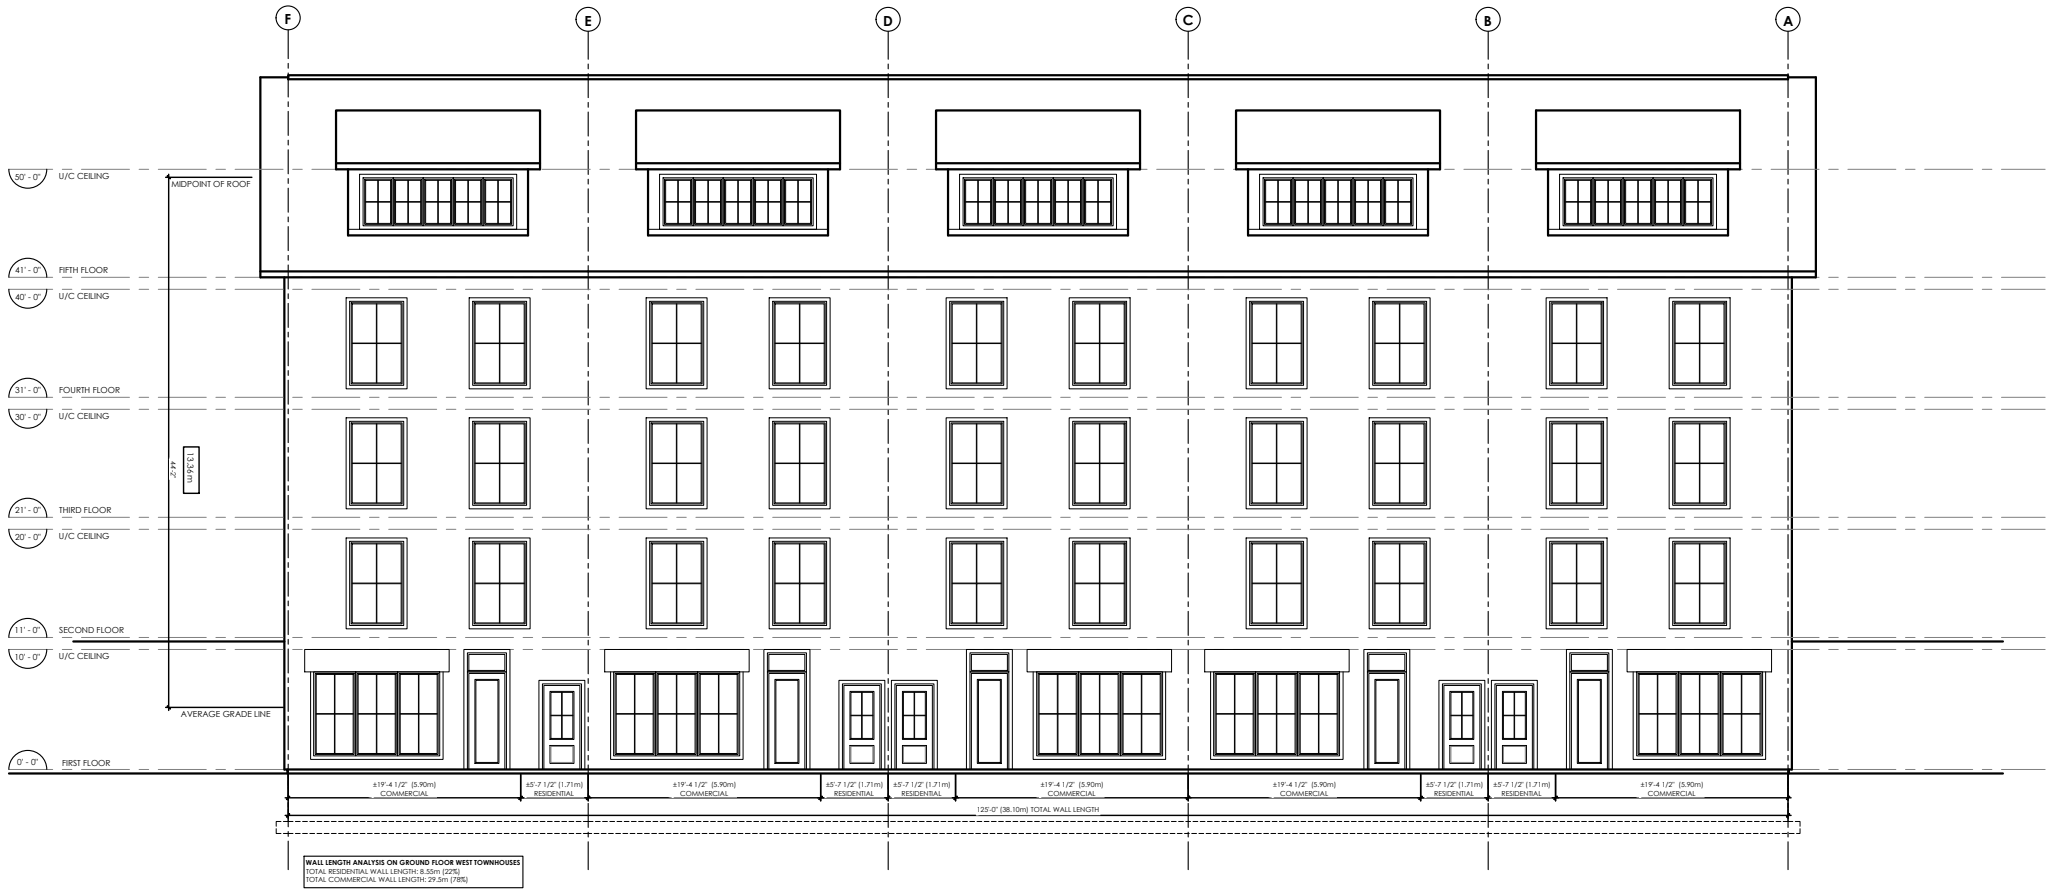

1 WEST MEWS ELEVATION
Scale: 1/16" = 1'-0"



2 EAST MEWS ELEVATION
Scale: 1/16" = 1'-0"

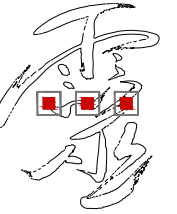

LLOYD HUNT
architect

705 466 3111
lloyd@lloydhuntarchitect.com
21 Station Street, Glen Huron
Ontario, L0M 1L0, Canada



LICENCE BCDN: 4188	PRACTICE BCDN: 2773
-----------------------	------------------------

THE DRAWINGS ARE THE PROPERTY OF THE ARCHITECT. UNAUTHORIZED USE OF THE DRAWINGS IS PROHIBITED. REPORT ANY DISCOVERY OF ERROR OR DISCREPANCY TO THE ARCHITECT. ALL MEASUREMENTS MUST BE CHECKED ON SITE BY THE CONTRACTOR. USE ONLY THE LATEST REVISED DRAWINGS. DO NOT SCALE DRAWINGS.

SCALE:	1/16" = 1'-0"
--------	---------------

DATE:	25.01.30
-------	----------

DRAWN BY:	L.H. / E.B.
-----------	-------------

ISSUE NO. / DATE :	ISSUE NO. : 4
--------------------	---------------

- | | | |
|----|----------|---------------------|
| 1. | 22.04.21 | SCHEMATIC DESIGN |
| 2. | 22.05.10 | DESIGN DEVELOPMENT |
| 3. | 24.06.05 | SITE PLAN AGREEMENT |
| 4. | 25.01.30 | SITE PLAN AGREEMENT |

DRAWING TITLE:
**EAST & WEST
LANEWAY ELEVATIONS**

PROJECT :

**MEAFORD
TOWNHOUSES**

18 COLLINGWOOD STREET EAST
TOWN OF MEAFORD, ON
COUNTY OF GREY

PROJECT NO. :	21.657
---------------	---------------

DRAWING NO. :	A-07
---------------	-------------



1 EAST LANEWAY ELEVATION
Scale: 1/16" = 1'-0"




2 WEST LANEWAY ELEVATION
Scale: 1/16" = 1'-0"



1 SOUTH ELEVATION
A08
Scale: 1/16" = 1'-0"



2 NORTH ELEVATION
A08
Scale: 1/16" = 1'-0"

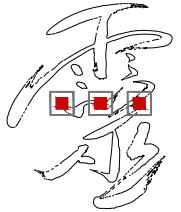

LLOYD HUNT
architect

705 466 3111
lloyd@lloydhuntarchitect.com
21 Station Street, Glen Huron
Ontario, L0M 1L0, Canada



LICENCE BCDN: 4188	PRACTICE BCDN: 2773
THE DRAWINGS ARE THE PROPERTY OF THE ARCHITECT. UNAUTHORIZED USE OF THE DRAWINGS IS PROHIBITED. REPORT ANY DISCOVERY OF ERROR OR DISCREPANCY TO THE ARCHITECT. ALL MEASUREMENTS MUST BE CHECKED ON SITE BY THE CONTRACTOR. USE ONLY THE LATEST REVISED DRAWINGS. DO NOT SCALE DRAWINGS.	
SCALE:	1/16" = 1'-0"
DATE:	25.01.30
DRAWN BY:	L.H. / E.B.
ISSUE NO. / DATE :	ISSUE NO. : 4
1.	22.04.21 SCHEMATIC DESIGN
2.	22.05.10 DESIGN DEVELOPMENT
3.	24.06.05 SITE PLAN AGREEMENT
4.	25.01.30 SITE PLAN AGREEMENT


DRAWING TITLE:
NORTH & SOUTH
ELEVATIONS

PROJECT :

MEAFORD
TOWNHOUSES


18 COLLINGWOOD STREET EAST
TOWN OF MEAFORD, ON
COUNTY OF GREY

PROJECT NO. : 21.657
DRAWING NO. : A-08

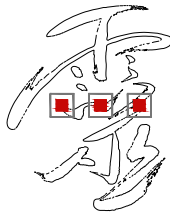

LLOYD HUNT
architect

705 466 3111
lloyd@lloydhuntarchitect.com
21 Station Street, Glen Huron
Ontario, L0M 1L0, Canada

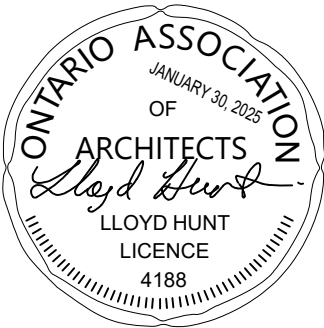

LICENCE BCDN: 4188	PRACTICE BCDN: 2773
-----------------------	------------------------

THE DRAWINGS ARE THE PROPERTY OF THE ARCHITECT. UNAUTHORIZED USE OF THE DRAWINGS IS PROHIBITED. REPORT ANY DISCOVERY OF ERROR OR DISCREPANCY TO THE ARCHITECT. ALL MEASUREMENTS MUST BE CHECKED ON SITE BY THE CONTRACTOR. USE ONLY THE LATEST REVISED DRAWINGS. DO NOT SCALE DRAWINGS.

SCALE:	1/16" = 1'-0"
--------	---------------

DATE:	25.01.30
-------	----------

DRAWN BY:	L.H. / E.B.
-----------	-------------

ISSUE NO. / DATE :	ISSUE NO. : 4
--------------------	---------------

- | | | |
|----|----------|---------------------|
| 1. | 22.04.21 | SCHEMATIC DESIGN |
| 2. | 22.05.10 | DESIGN DEVELOPMENT |
| 3. | 24.06.05 | SITE PLAN AGREEMENT |
| 4. | 25.01.30 | SITE PLAN AGREEMENT |

DRAWING TITLE:

BUILDING SECTION

PROJECT :

MEAFORD TOWNHOUSES

18 COLLINGWOOD STREET EAST
TOWN OF MEAFORD, ON
COUNTY OF GREY

PROJECT NO. :	21.657
---------------	--------

DRAWING NO. :	A-09
---------------	------

