



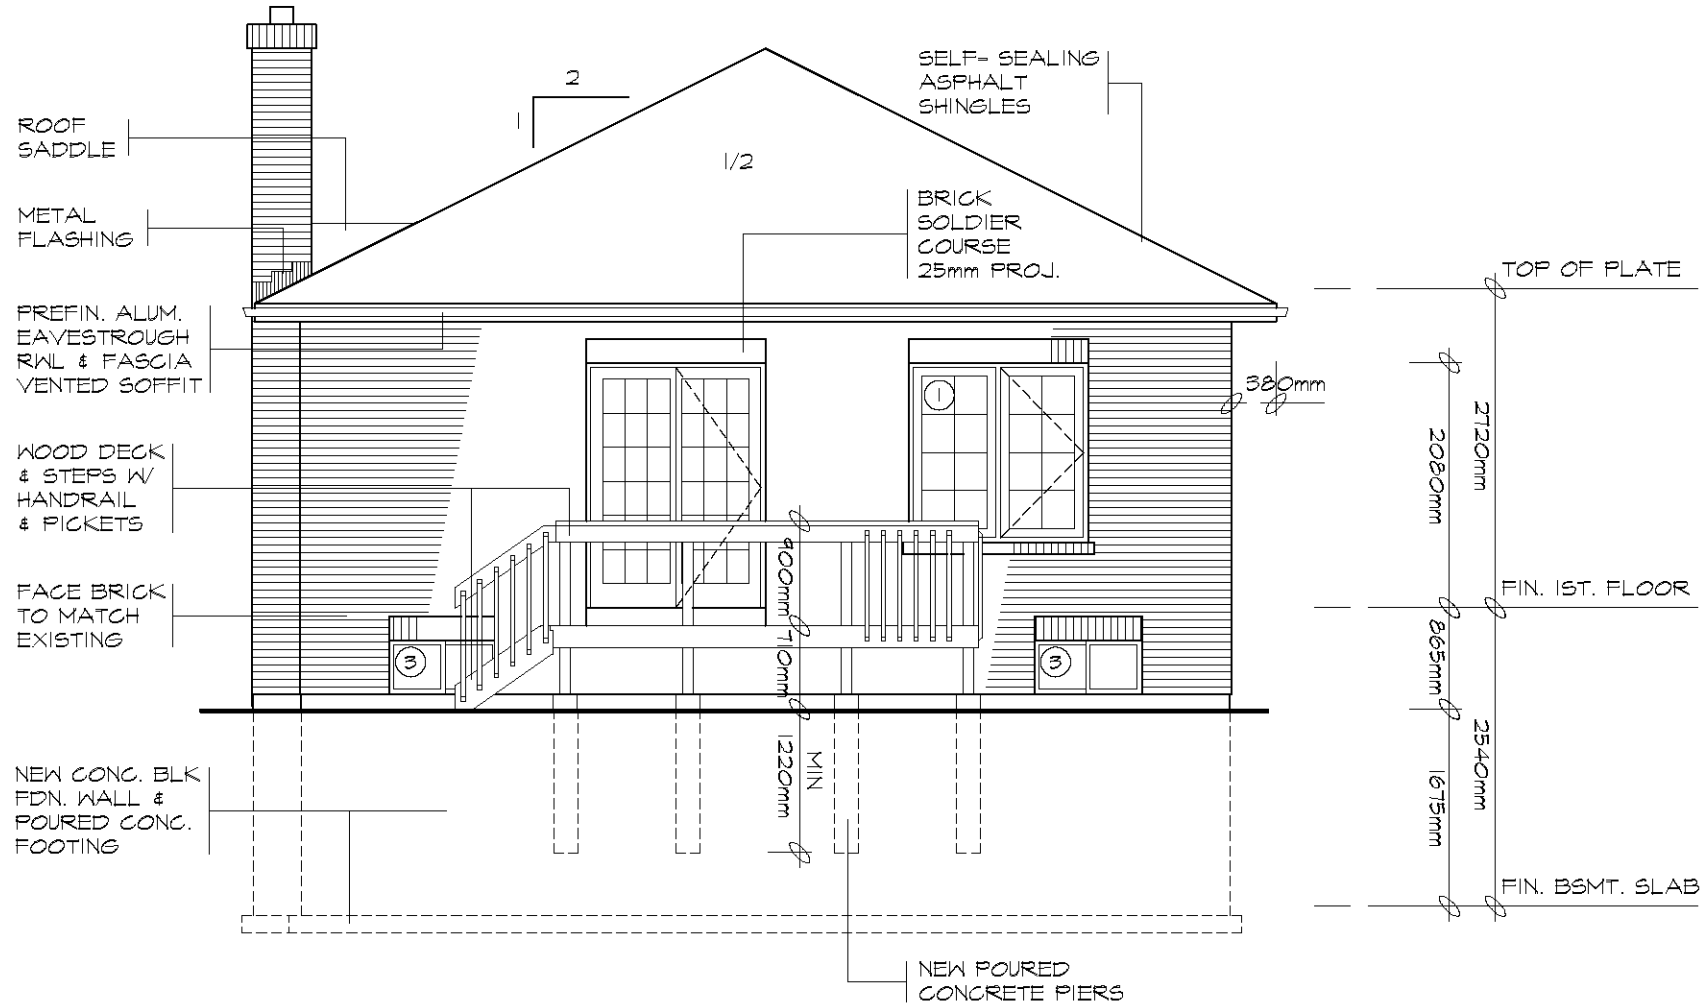

NORTH ELEVATION

SCALE 1:50

These drawings and are provided for **information purposes only**. They do not necessarily represent every detail of building construction, or all minimum standards which apply. For more detailed information about construction regulations refer to the Ontario Building Code, or a qualified designer.

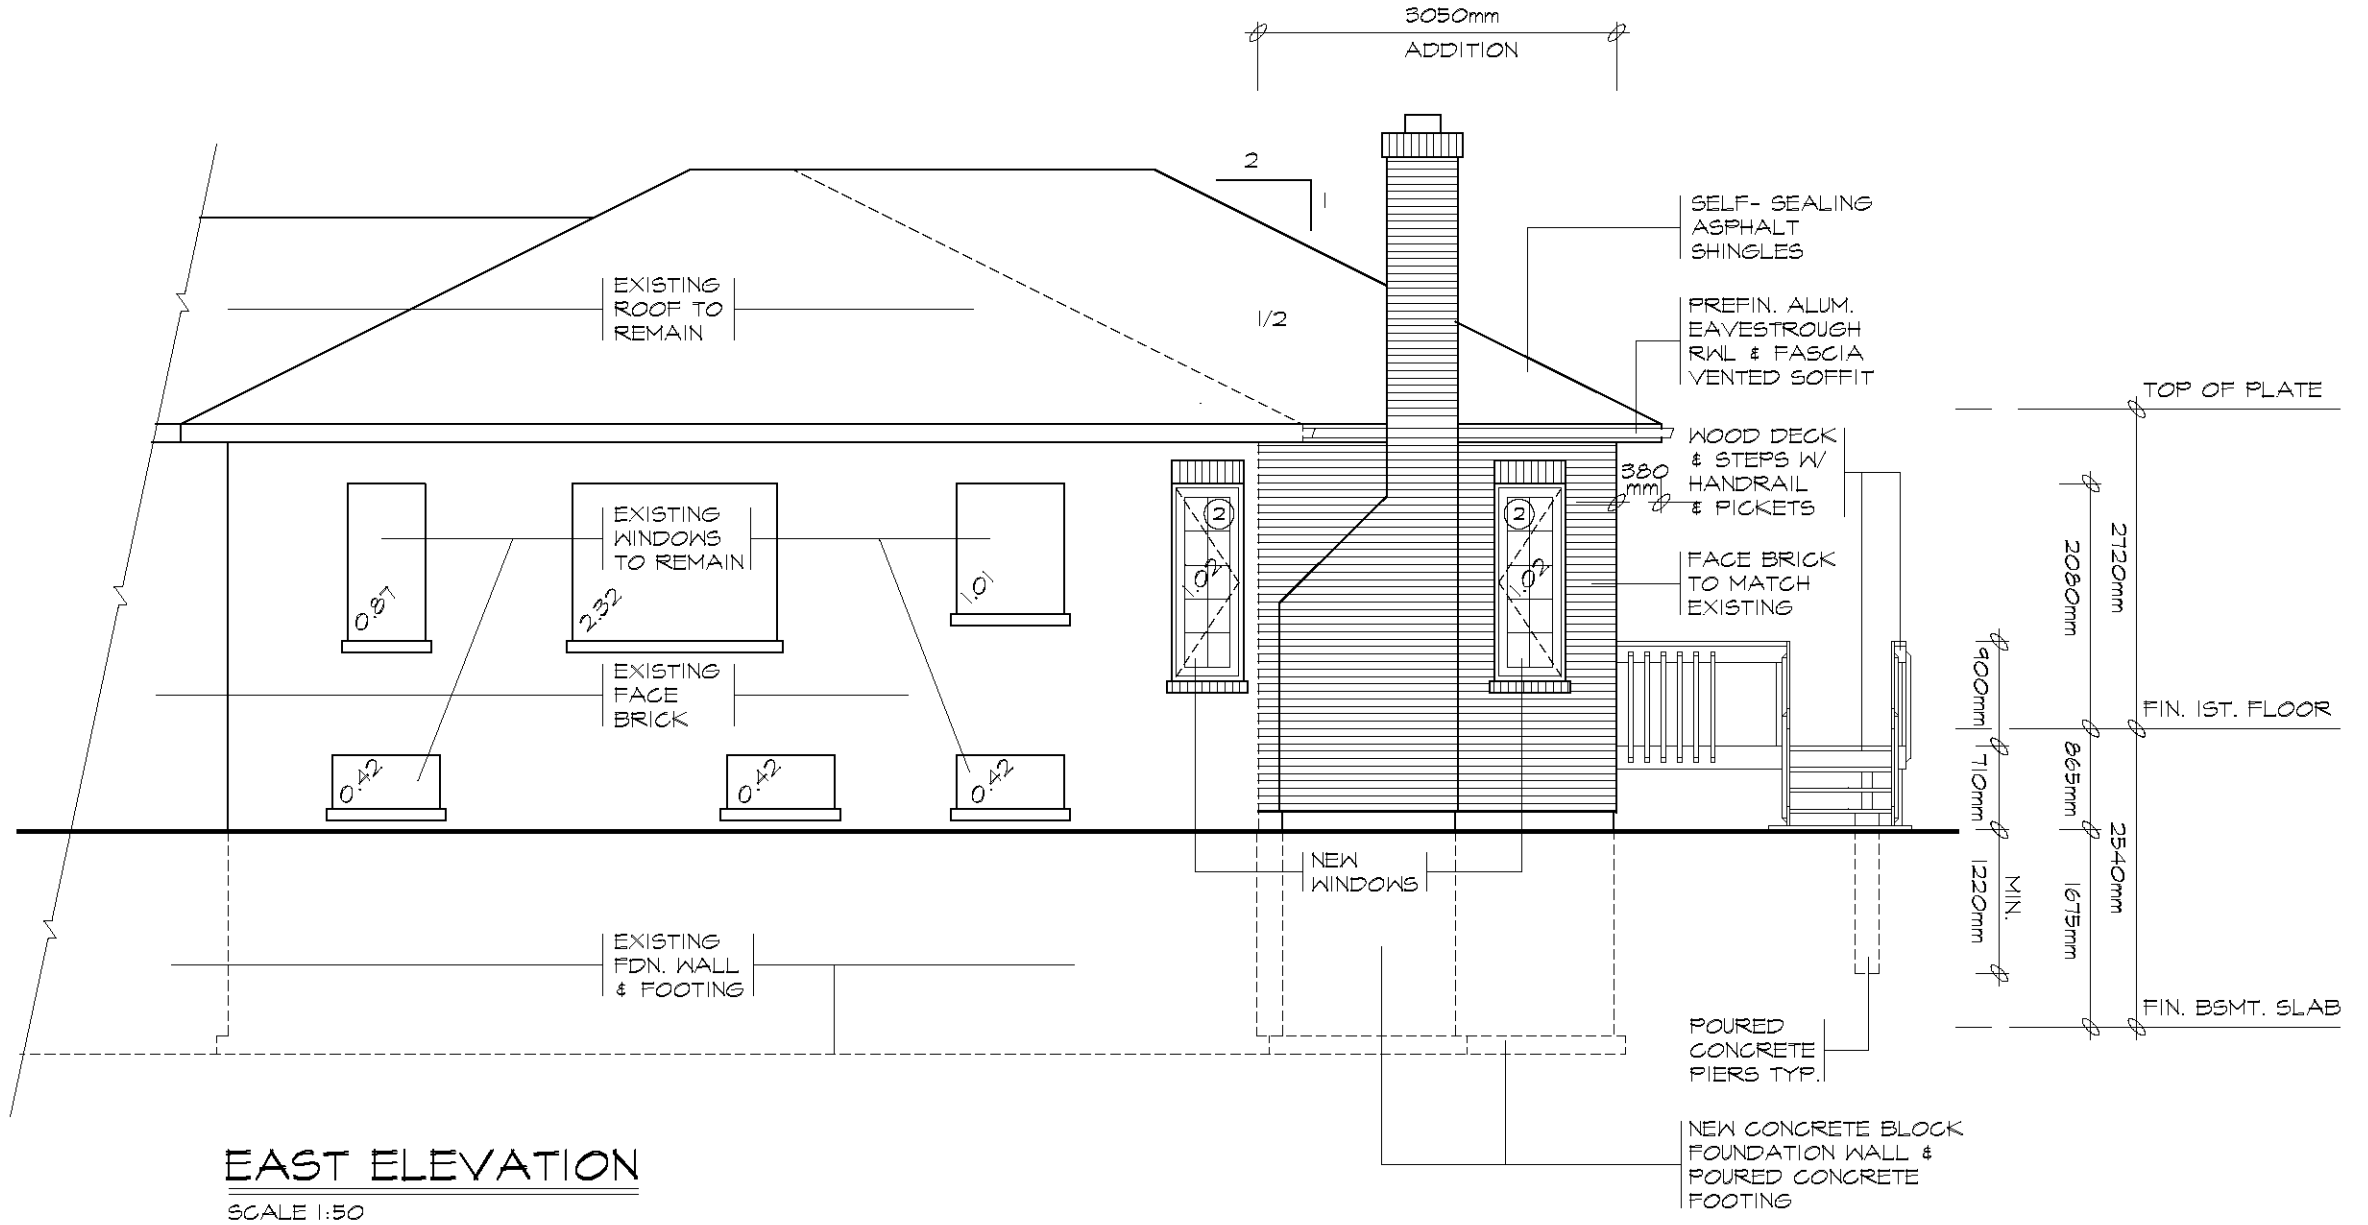


EAST ELEVATION

SCALE 1:50

UNPROTECTED OPENINGS

WALL AREA	42.36m ²
LIMITING DISTANCE	3050mm @ 18.00%
MAX. ALLOWABLE OPENINGS	7.62m ²
TOTAL OPENINGS PROVIDED	7.50m ²

These drawings and are provided for **information purposes only**. They do not necessarily represent every detail of building construction, or all minimum standards which apply. For more detailed information about construction regulations refer to the Ontario Building Code, or a qualified designer.

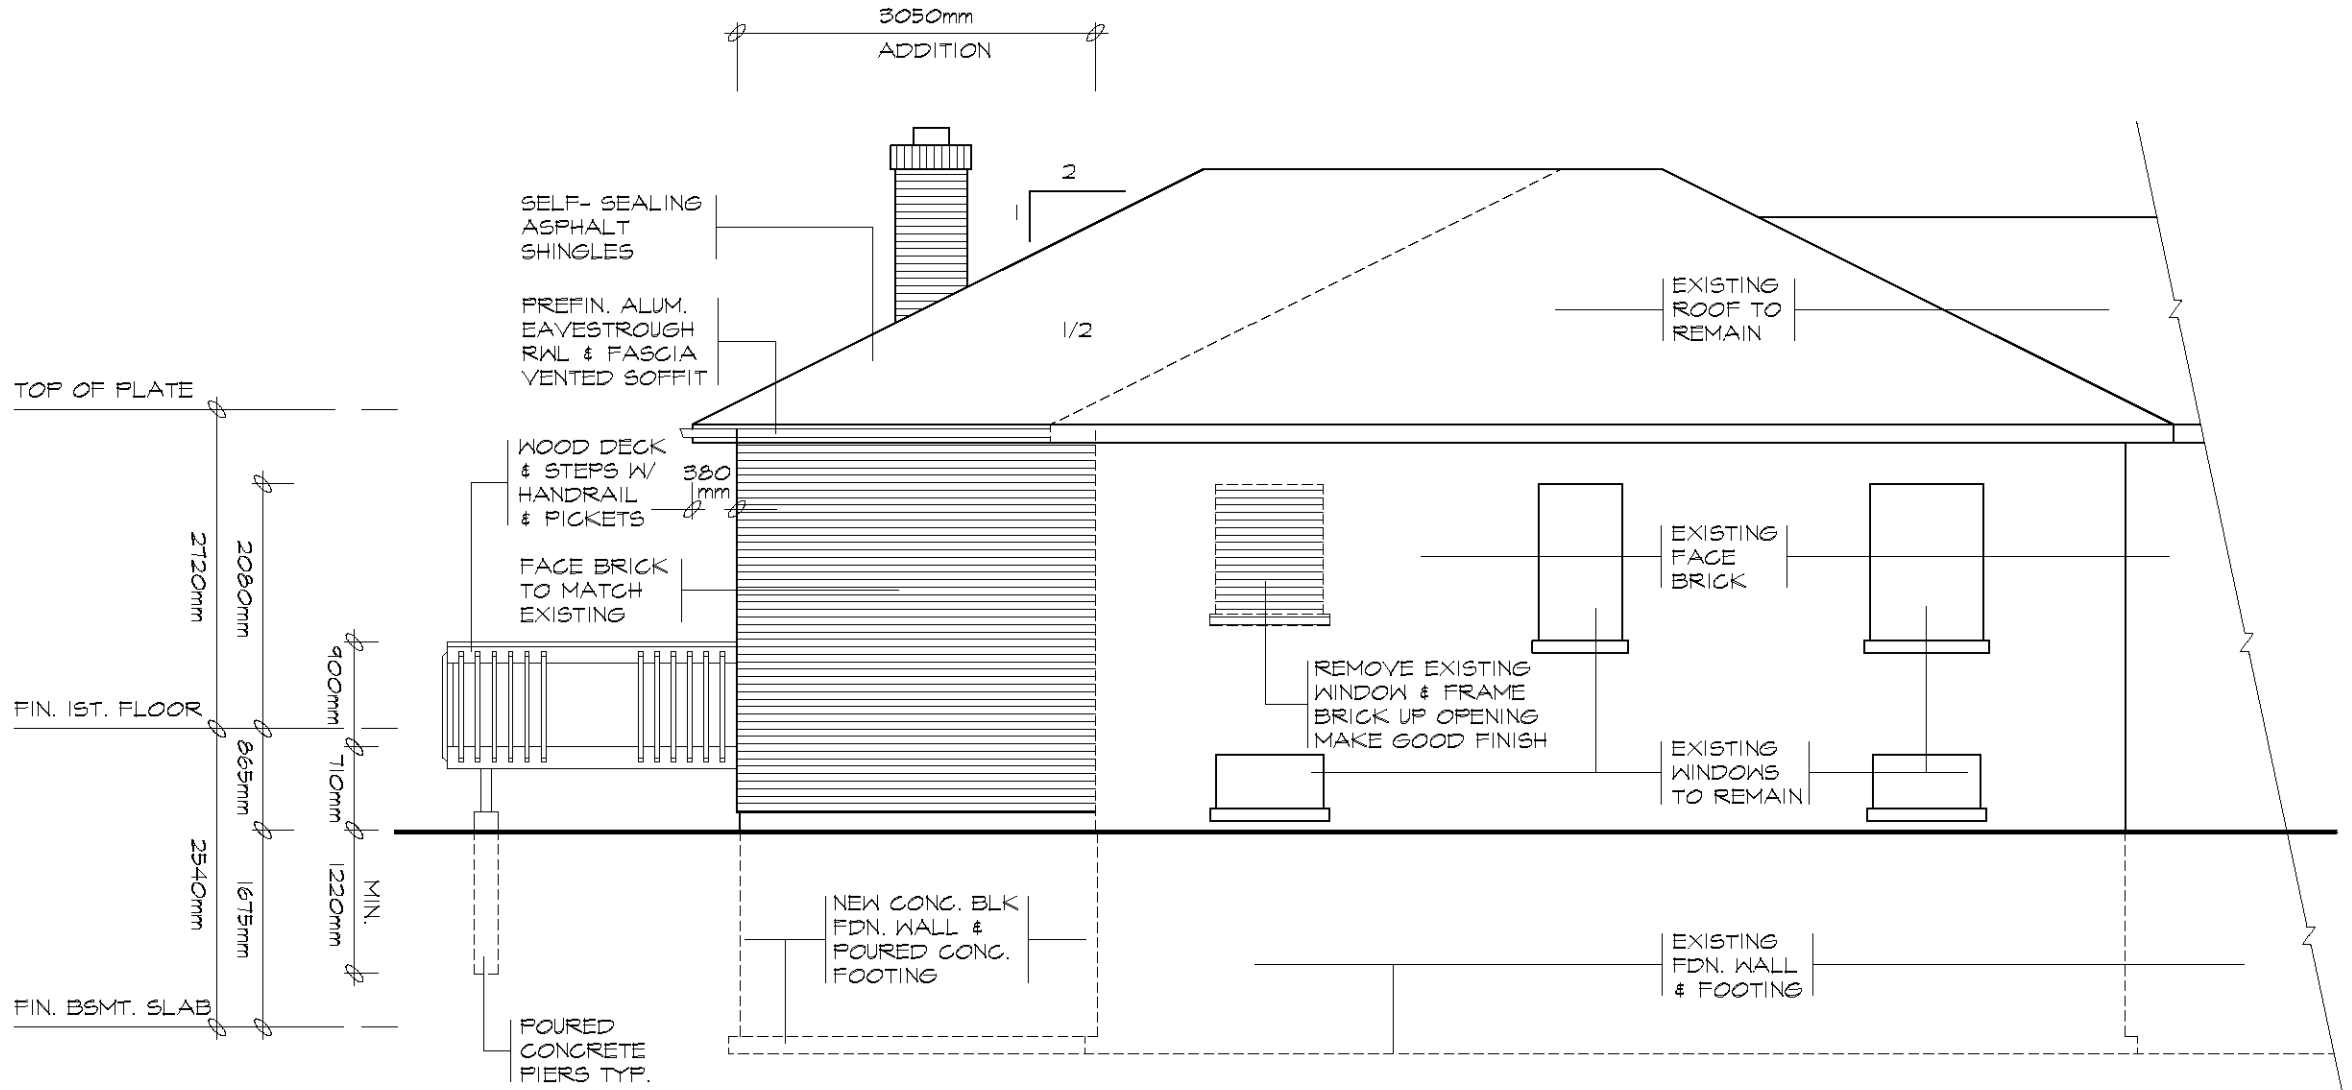

WEST ELEVATION

SCALE 1:50

UNPROTECTED OPENINGS

NO NEW OPENINGS
EXISTING TO REMAIN

These drawings and are provided for **information purposes only**. They do not necessarily represent every detail of building construction, or all minimum standards which apply. For more detailed information about construction regulations refer to the Ontario Building Code, or a qualified designer.