


- ① FOR WALL SECTION SEE W02
② FOR DECK DETAILS SEE D01a - D01d

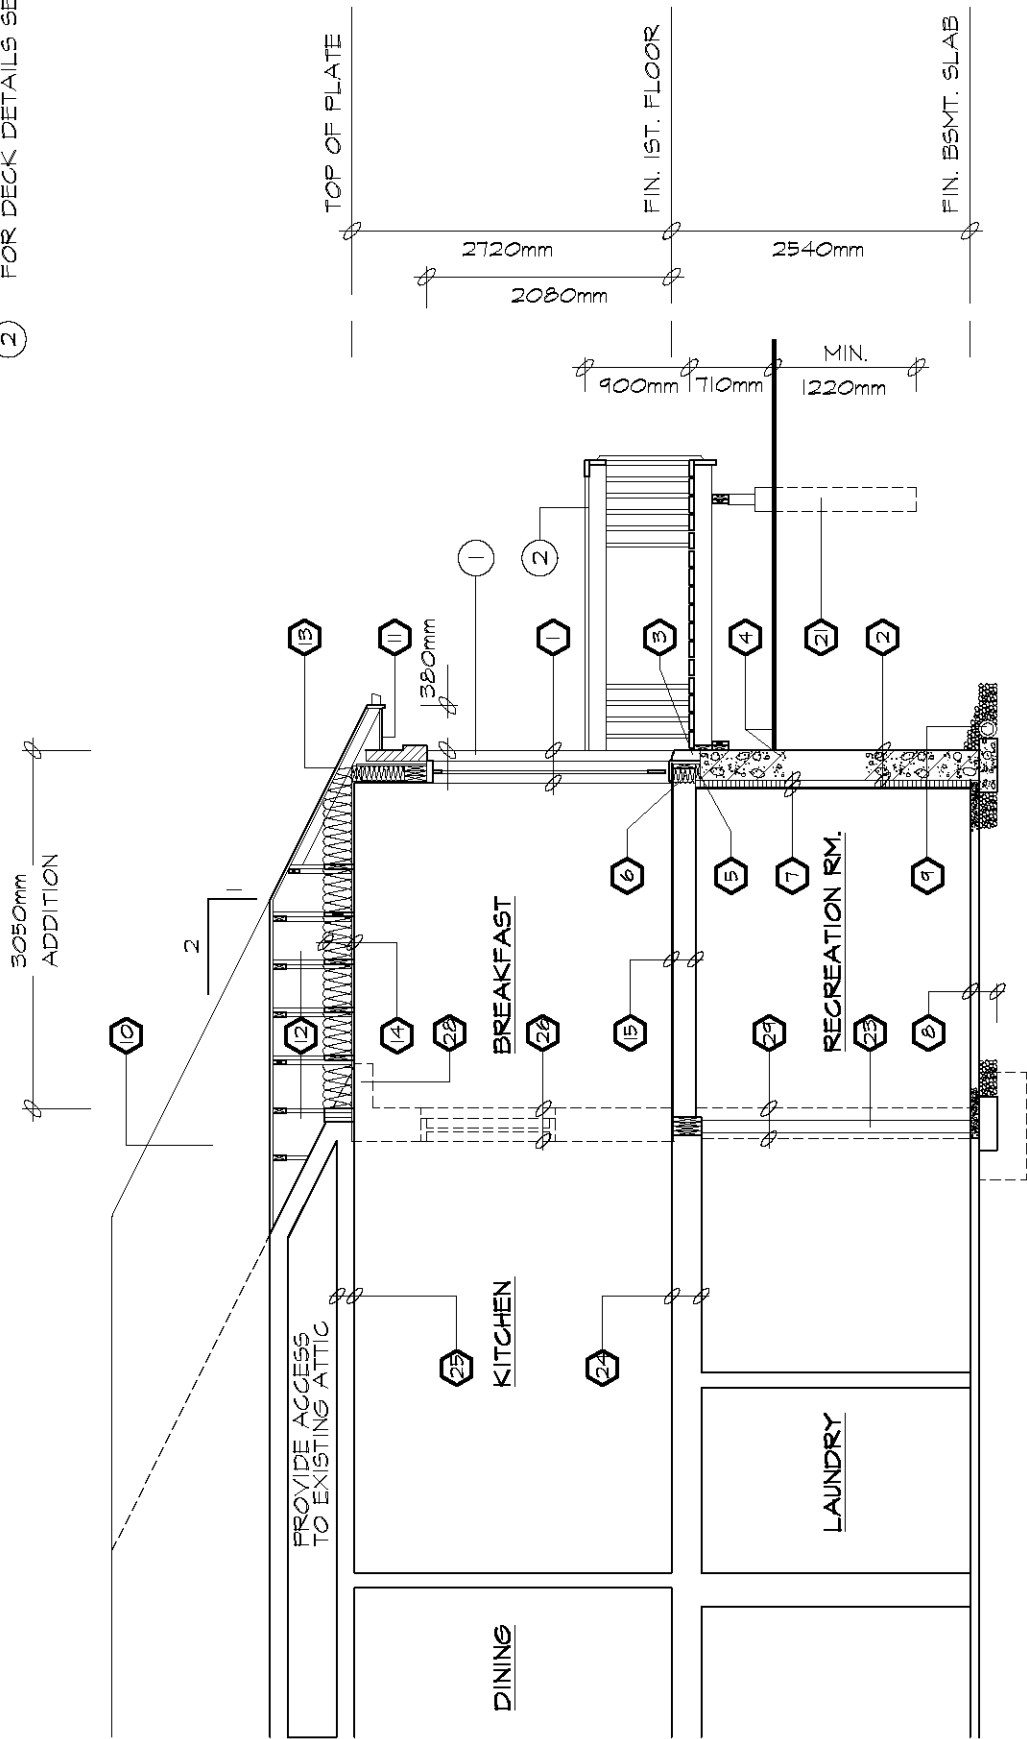

SECTION A-A

SCALE 1:50

These drawings and are provided for **information purposes only**. They do not necessarily represent every detail of building construction, or all minimum standards which apply. For more detailed information about construction regulations refer to the Ontario Building Code, or a qualified designer.

TACBOC
STANDARD DETAIL

TITLE
SAMPLE DRAWING
CROSS SECTION

DWG. NO.

A03g

2007