

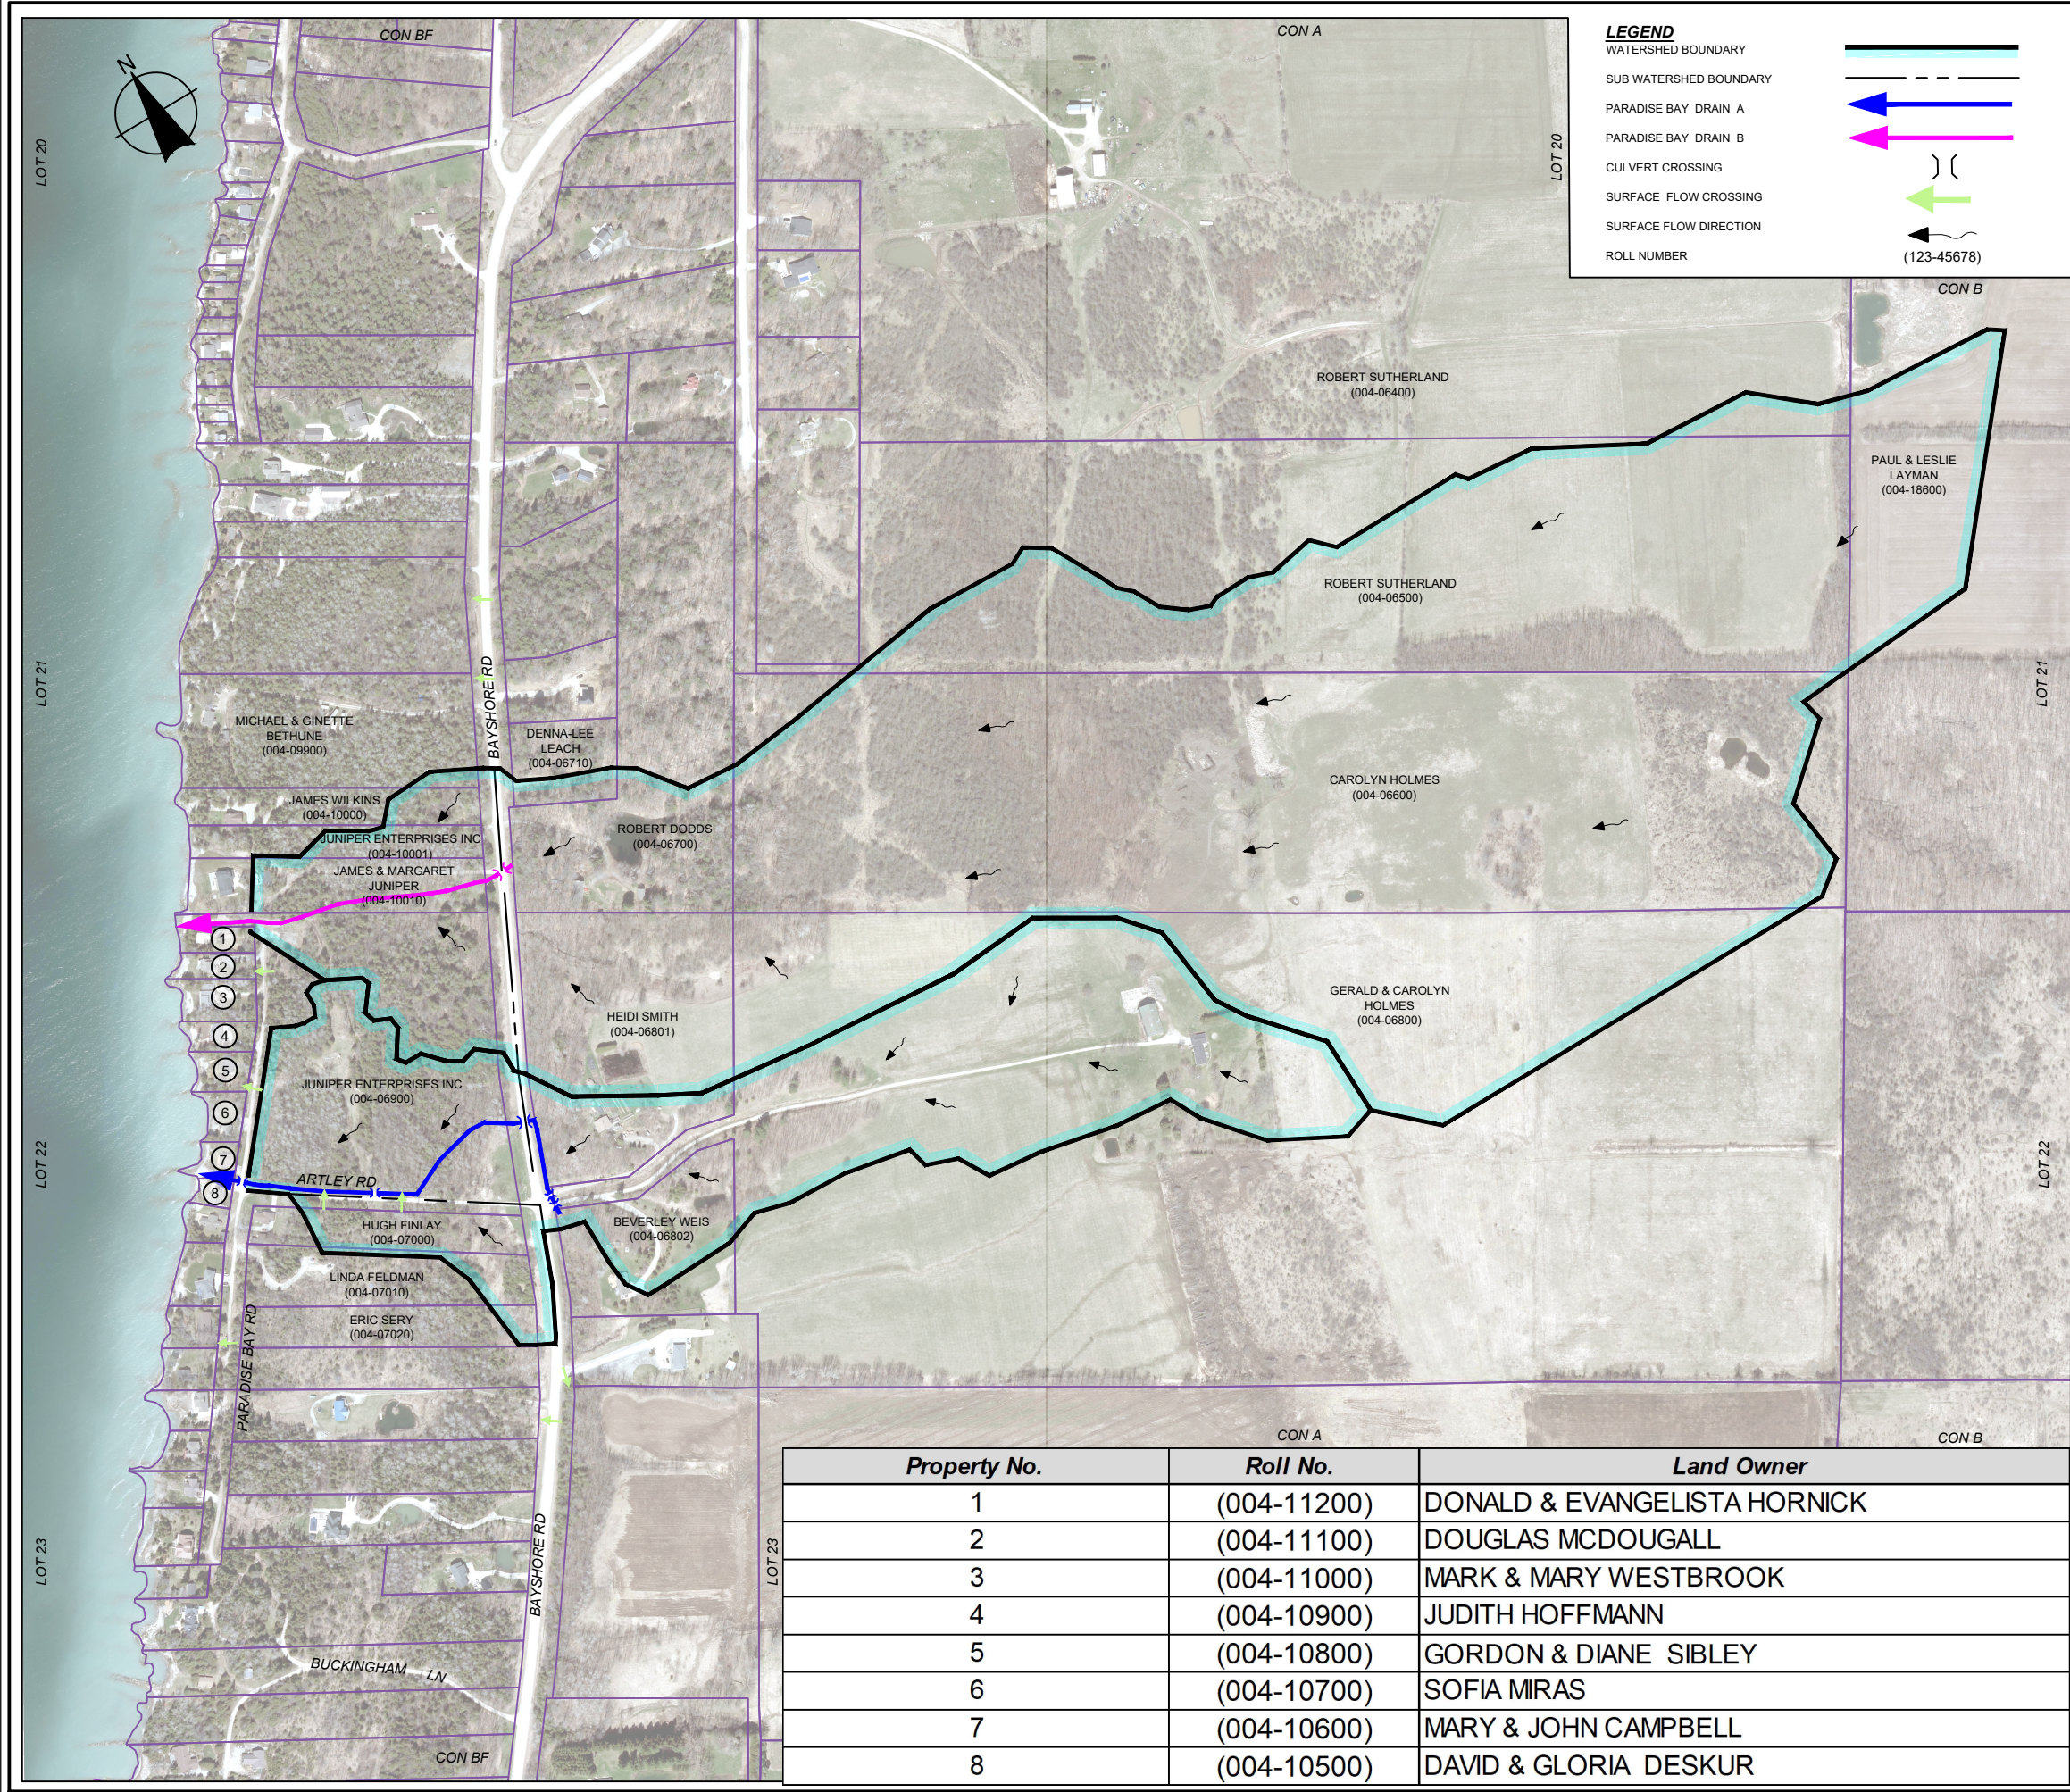


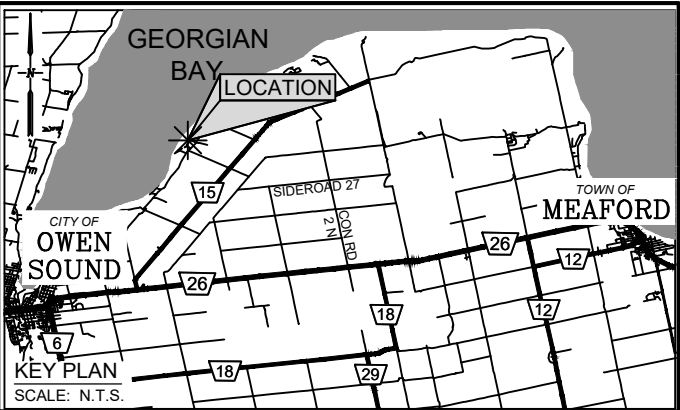

LEGEND

- WATERSHED BOUNDARY
- SUB WATERSHED BOUNDARY
- PARADISE BAY DRAIN A
- PARADISE BAY DRAIN B
- CULVERT CROSSING
- SURFACE FLOW CROSSING
- SURFACE FLOW DIRECTION
- ROLL NUMBER

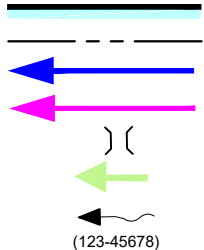

- Notes
- This drawing is the exclusive property of R. J. Burnside & Associates Limited. The reproduction of any part without prior written consent of this office is strictly prohibited.
 - The contractor shall verify all dimensions, levels, and datums on site and report any discrepancies or omissions to this office prior to construction.
 - This drawing is to be read and understood in conjunction with all other plans and documents applicable to this project.
 - All property lines are approximate and for information purposes only

PROJECT CONTACT
EDISON PEEL
(226) 476-3123
edison.peel@rjburnside.com

No.	Issue / Revision	Date	Auth.
0	ISSUED FOR ONSITE MEETING	2024/09/06	EP
1	ISSUED FOR INFORMATION MEETING	2025/05/21	EP

 **BURNSIDE**

R.J. Burnside & Associates Limited
449 Josephine St., P.O. Box 10
Wingham, Ontario, N0G 2W0
telephone 1-800-265-9662
web www.rjburnside.com

Client
MUNICIPALITY OF MEAFORD
21 TROWBRIDGE STREET WEST
MEAFORD, ON
N4L 1N2



Drawing Title
PARADISE BAY A & B MUNICIPAL DRAIN PLAN

Drawn EP	Checked JCT	Date 2024/04/15	Drawing No. 1
Scale 1:6000		Project No. 30058842	

Property No.	Roll No.	Land Owner
1	(004-11200)	DONALD & EVANGELISTA HORNICK
2	(004-11100)	DOUGLAS MCDOUGALL
3	(004-11000)	MARK & MARY WESTBROOK
4	(004-10900)	JUDITH HOFFMANN
5	(004-10800)	GORDON & DIANE SIBLEY
6	(004-10700)	SOFIA MIRAS
7	(004-10600)	MARY & JOHN CAMPBELL
8	(004-10500)	DAVID & GLORIA DESKUR